




NOTES:

1. CONTACT "CALL BEFORE YOU DIG" AT 1-800-922-4455 AT LEAST 2 FULL BUSINESS DAYS BEFORE BEGINNING ANY EXCAVATION.
2. THE CONTRACTOR IS RESPONSIBLE FOR PROTECTING EXISTING UTILITIES AND SURVEY MARKERS WITHIN PROJECT LIMITS. REFER TO FORM 816 SECTION 1.07-09.
3. MAINTAIN TWO-WAY TRAFFIC ON SOUTH FRONTAGE ROAD AT ALL TIMES.
4. ESTABLISH TURF IN ALL UNPAVED DISTURBED AREAS.
5. REFER TO C-007 FOR PARKING STALL DETAILS.

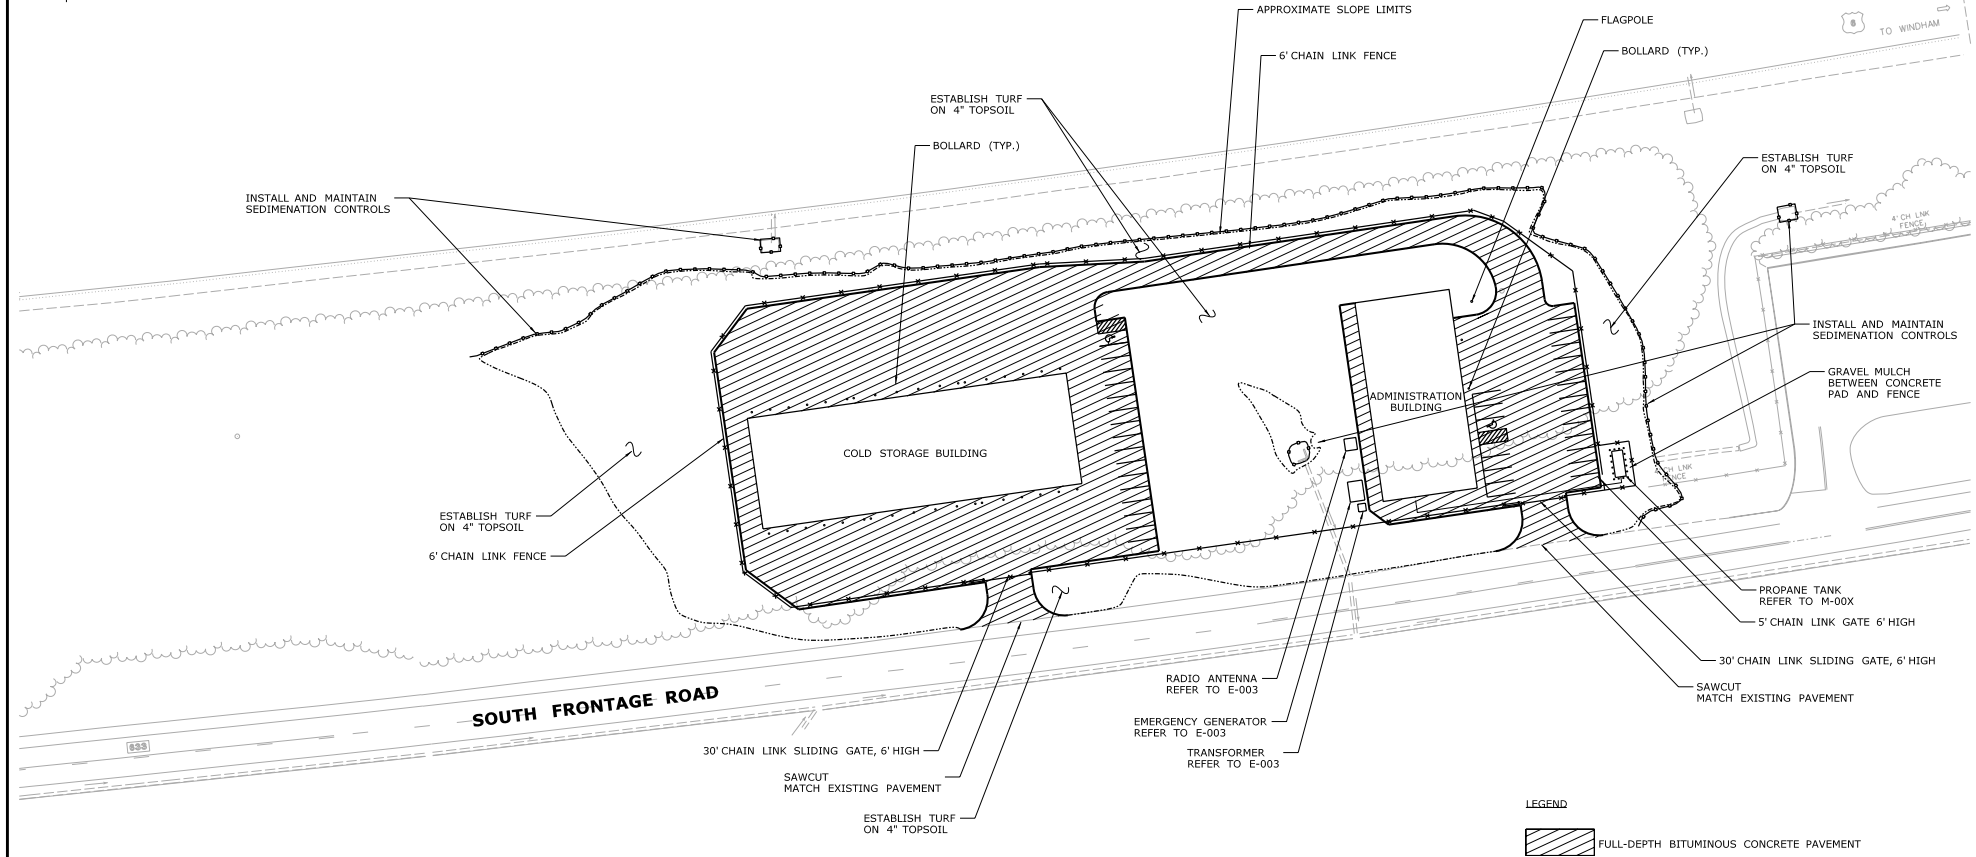

LEGEND
 FULL-DEPTH BITUMINOUS CONCRETE PAVEMENT

REV	DATE	REVISION DESCRIPTION	SHEET NO.
-	-	-	-
-	-	-	-
-	-	-	-
-	-	-	-
-	-	-	-
-	-	-	-
-	-	-	-
-	-	-	-
-	-	-	-


THE INFORMATION, INCLUDING ESTIMATED QUANTITIES OF WORK SHOWN ON THESE SHEETS IS BASED ON LIMITED INVESTIGATIONS BY THE STATE AND IS IN NO WAY WARRANTED TO INDICATE THE CONDITIONS OR ACTUAL QUANTITIES OF WORK WHICH WILL BE REQUIRED.

Plotted Date: 10/25/2012

DESIGNER/DRAWER:
LM

CHECKED BY:
SLM

SCALE IN FEET
0 40 80
SCALE 1"=40'

 

SIGNATURE/BLOCK:
OFFICE OF ENGINEERING

APPROVED BY:
10/3/12

PROJECT TITLE:
WINDHAM REGION TRANSIT DISTRICT


TOWN:
MANSFIELD

DRAWING TITLE:
SITE PLAN

PROJECT NO.
474-0073

DRAWING NO.
C-004

SHEET NO.

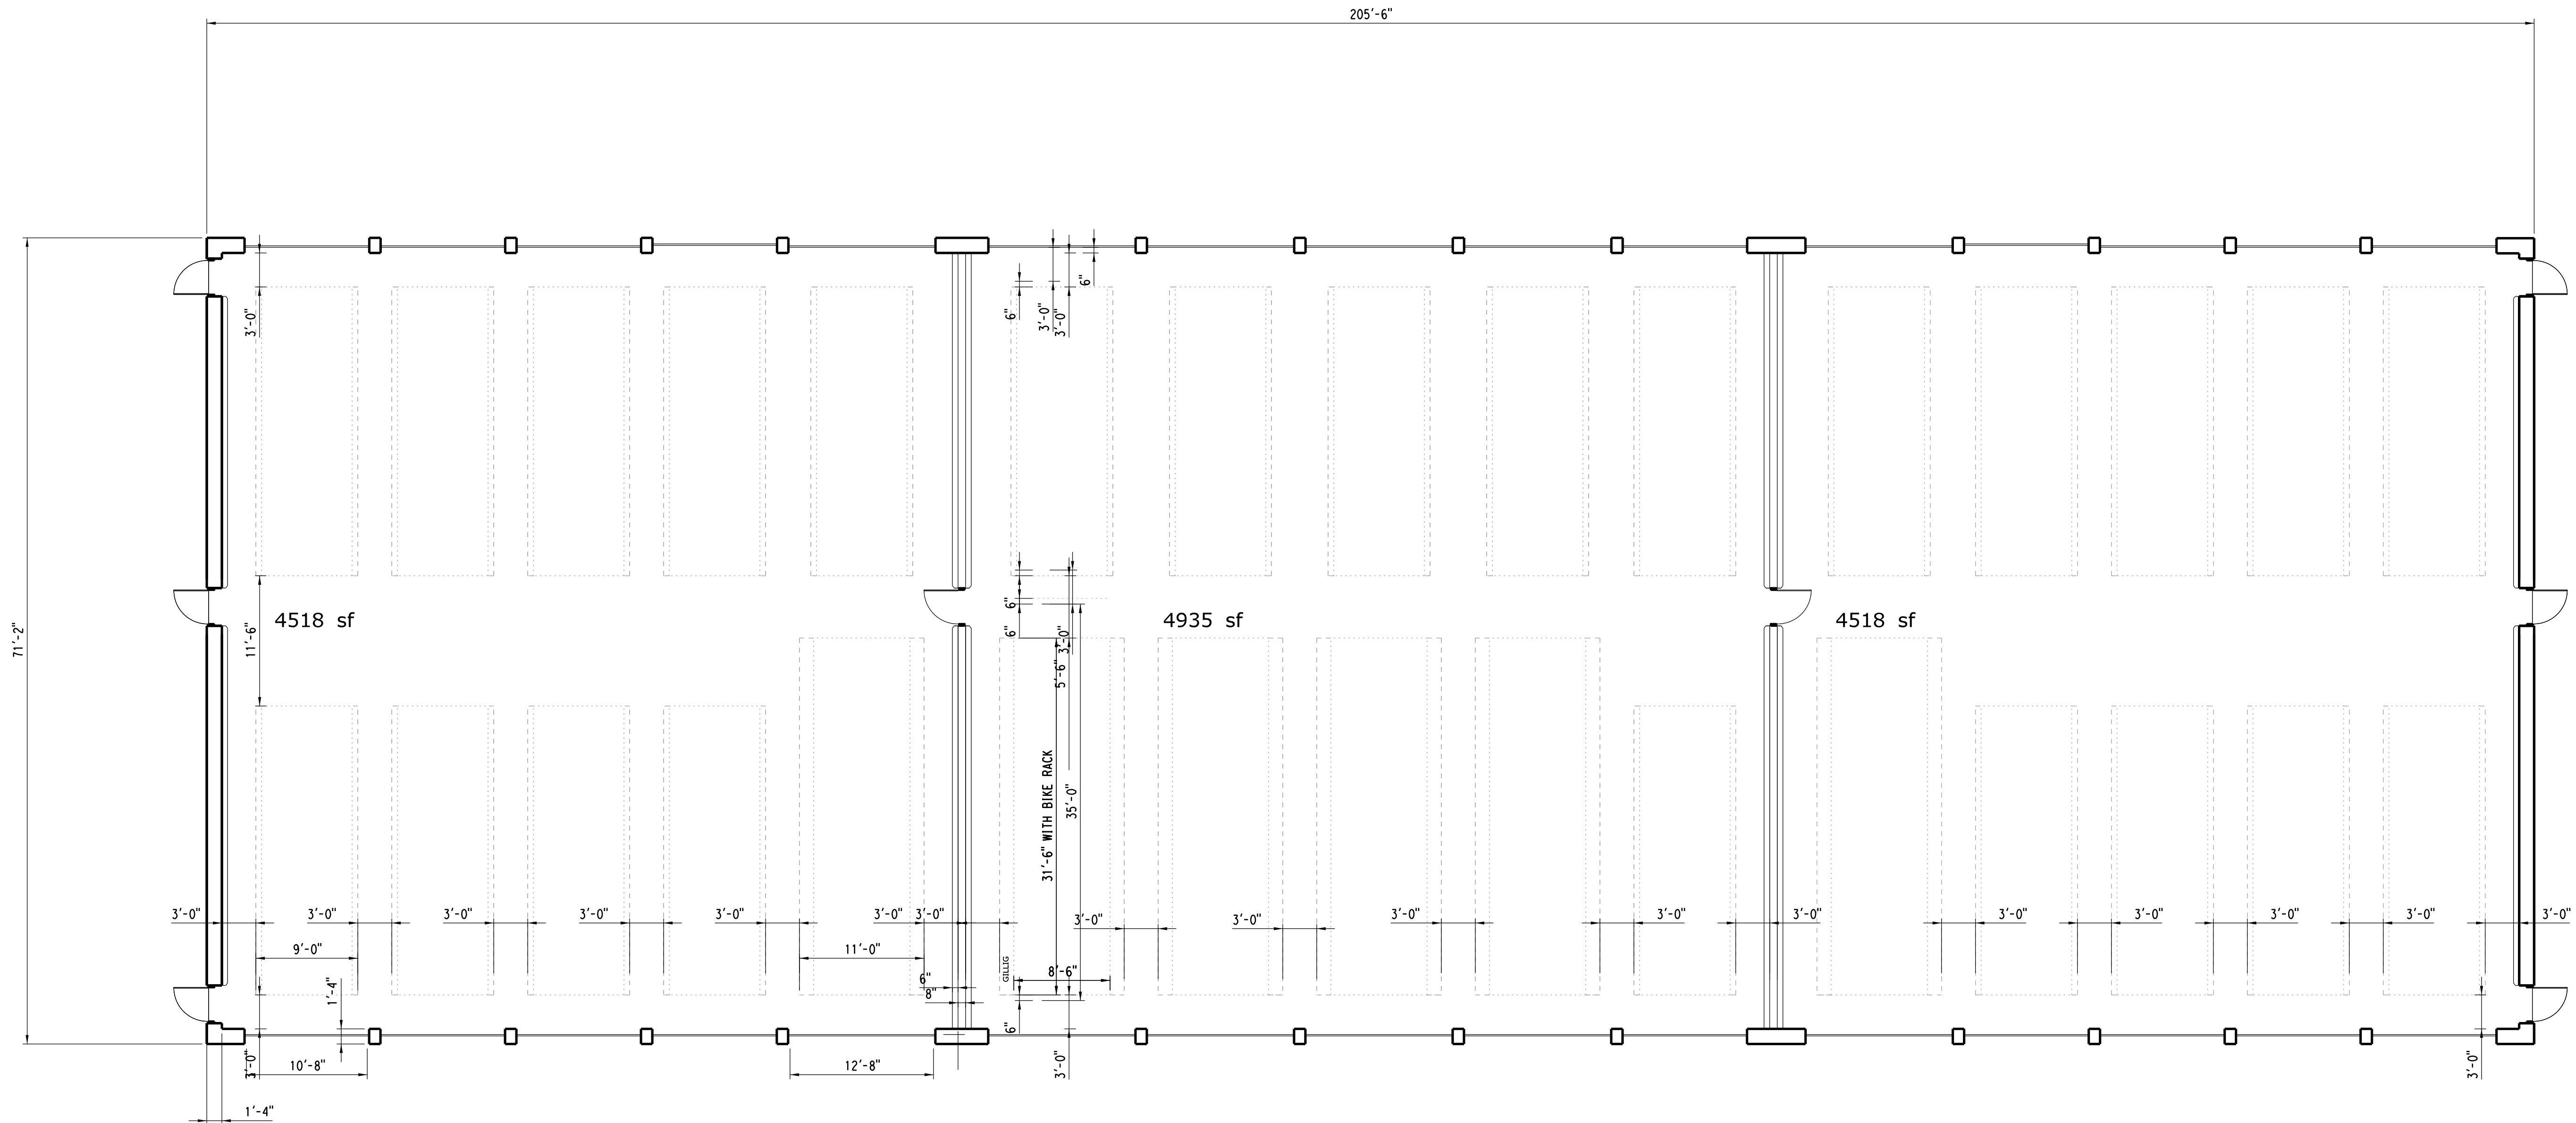

BUILDING SF 14,626
REV. 02.24.12

SK- 02.27 COLD STORAGE FLOOR PLAN


SCALE: 1/8" = 1'-0"

REV.	DATE	REVISION DESCRIPTION	SHEET NO.
1	-	-	-
-	-	-	-
-	-	-	-
-	-	-	-
-	-	-	-
-	-	-	-
-	-	-	-

THE INFORMATION, INCLUDING ESTIMATED QUANTITIES OF WORK, SHOWN ON THESE SHEETS IS BASED ON LIMITED INVESTIGATIONS BY THE STATE AND IS IN NO WAY WARRANTED TO INDICATE THE CONDITIONS OF ACTUAL QUANTITIES OF WORK WHICH WILL BE REQUIRED.

Plotted Date: 03.28.12

DESIGNER/DRAFTER:
MDS
CHECKED BY:
MJS
SCALE AS NOTED

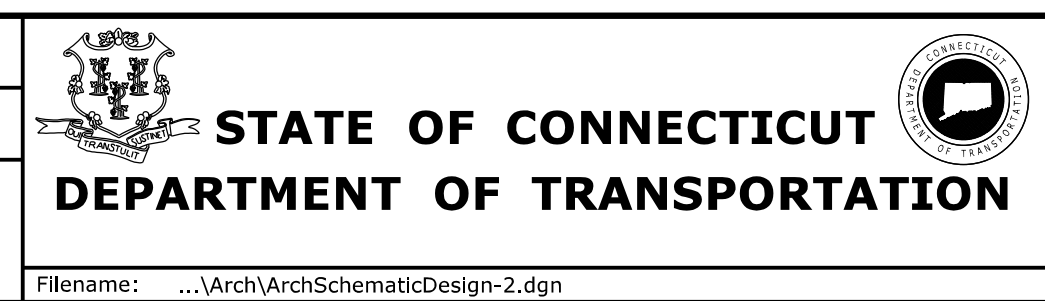

SIGNATURE/
BLOCK:
OFFICE OF ENGINEERING
APPROVED BY: THEODORE H. NEZAMES, P.E.
DATE:

PROJECT TITLE:
WINDHAM REGIONAL TRANSIT DISTRICT (WRTD)

TOWN:
WRTD
DRAWING TITLE:
SK PLAN

PROJECT NO.
474-0073
DRAWING NO.
A-
SHEET NO.
TBD

