
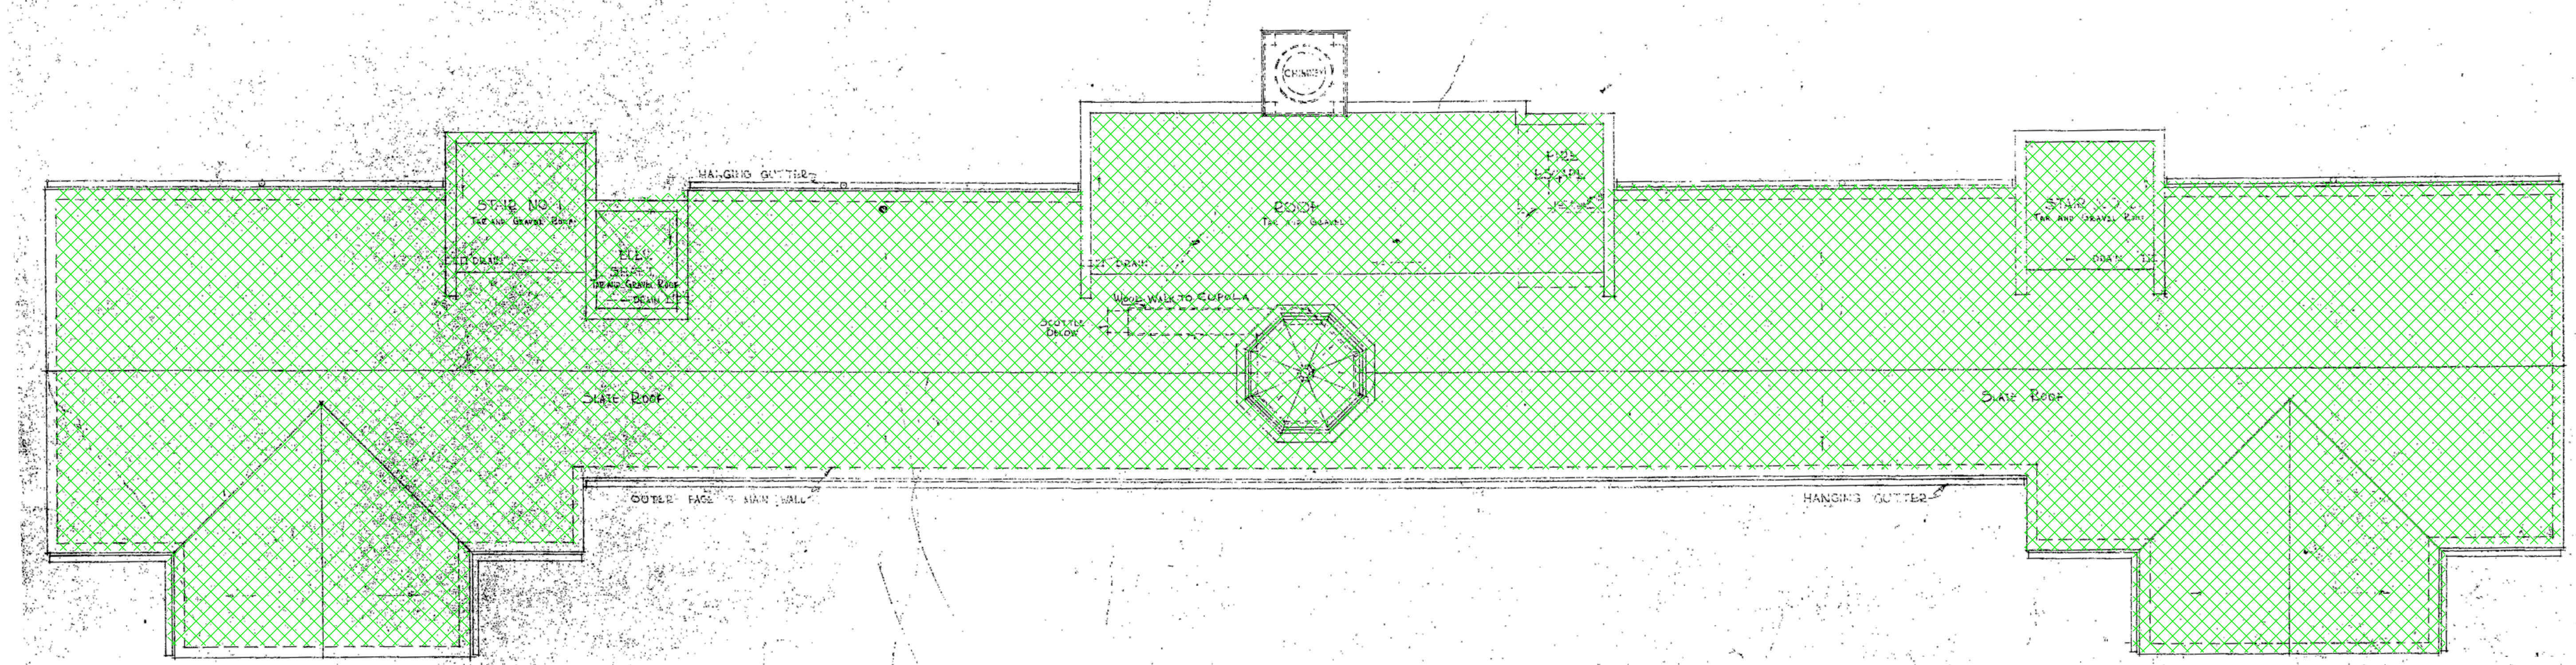


SAMPLE LEGEND	
SAMPLE IDENTIFICATION	SAMPLE RESULT
MATERIAL DESCRIPTION	PERCENTAGE AND TYPE OF ASBESTOS
AM	= AMOSITE
CA	= CARPET ADHESIVE
CB	= COVE BASE
CBA	= COVE BASE ADHESIVE
CFTA	= CERAMIC FLOOR TILE ADHESIVE
CFTG	= CERAMIC FLOOR TILE GROUT
CFTSC	= CERAMIC FLOOR TILE SETTING COMPOUND
CH	= CHRYSOTILE
CO	= COUNTERTOP
CT	= CEILING TILE
CWTA	= CERAMIC WALL TILE ADHESIVE
CWTG	= CERAMIC WALL TILE GROUT
CWTSC	= CERAMIC WALL TILE SETTING COMPOUND
DC	= DOOR CAULKING
DG	= DOOR GLAZING
DI	= DUCT INSULATION
DIA	= DUCT INSULATION ADHESIVE
DIW	= DUCT INSULATION WRAP
DS	= DUCT SEALANT
ECP	= END CAP PACKING
ECS	= END CAP SEALANT
EFIS	= EXTERIOR FINISH INSULATION SYSTEM
EJF	= EXPANSION JOINT FILLER
FC	= FLEX CONNECTOR
FP	= SPRAY-ON FIREPROOFING
FT	= FLOOR TILE
FTM	= FLOOR TILE MASTIC
GB	= GYPSUM BOARD
GD	= GLUE DAUB
JC	= JOINT COMPOUND
LI	= LINOLEUM
LIA	= LINOLEUM ADHESIVE
LV	= LEVELING COMPOUND
MA	= MISCELLANEOUS ADHESIVE
MC	= MISCELLANEOUS CAULKING
MM	= MISCELLANEOUS MATERIAL
N	= NEGATIVE
NA	= NOT ANALYZED
NAD	= NO ASBESTOS DETECTED
NAPS	= NOT ANALYZED POSITIVE STOP
P	= POSITIVE
PFI	= PIPE FITTING INSULATION
PI	= PIPE INSULATION
PIA	= PIPE INSULATION ADHESIVE
PLCB	= PLASTER CEILING BASE COAT
PLCS	= PLASTER CEILING SKIM COAT
PLWB	= PLASTER WALL BASE COAT
PLWS	= PLASTER WALL SKIM COAT
PW	= PIPE MASTIC
PS	= PENETRATION SEALANT
PW	= PIPE WRAP
RC	= ROOF CEMENT
RF	= ROOF FLASHING
RP	= ROOF PAPER
SCT	= SUSPENDED CEILING TILE
SS	= SINK SEALANT
SU	= SINK UNDERCOAT
T	= TRANSITE
TC	= TEXTURED COATING
TR	= TRACE
VW	= VALVE WRAP
WC	= WINDOW CAULKING
WG	= WINDOW GLAZING
WP	= WATERPROOFING
WT	= WALL TILE

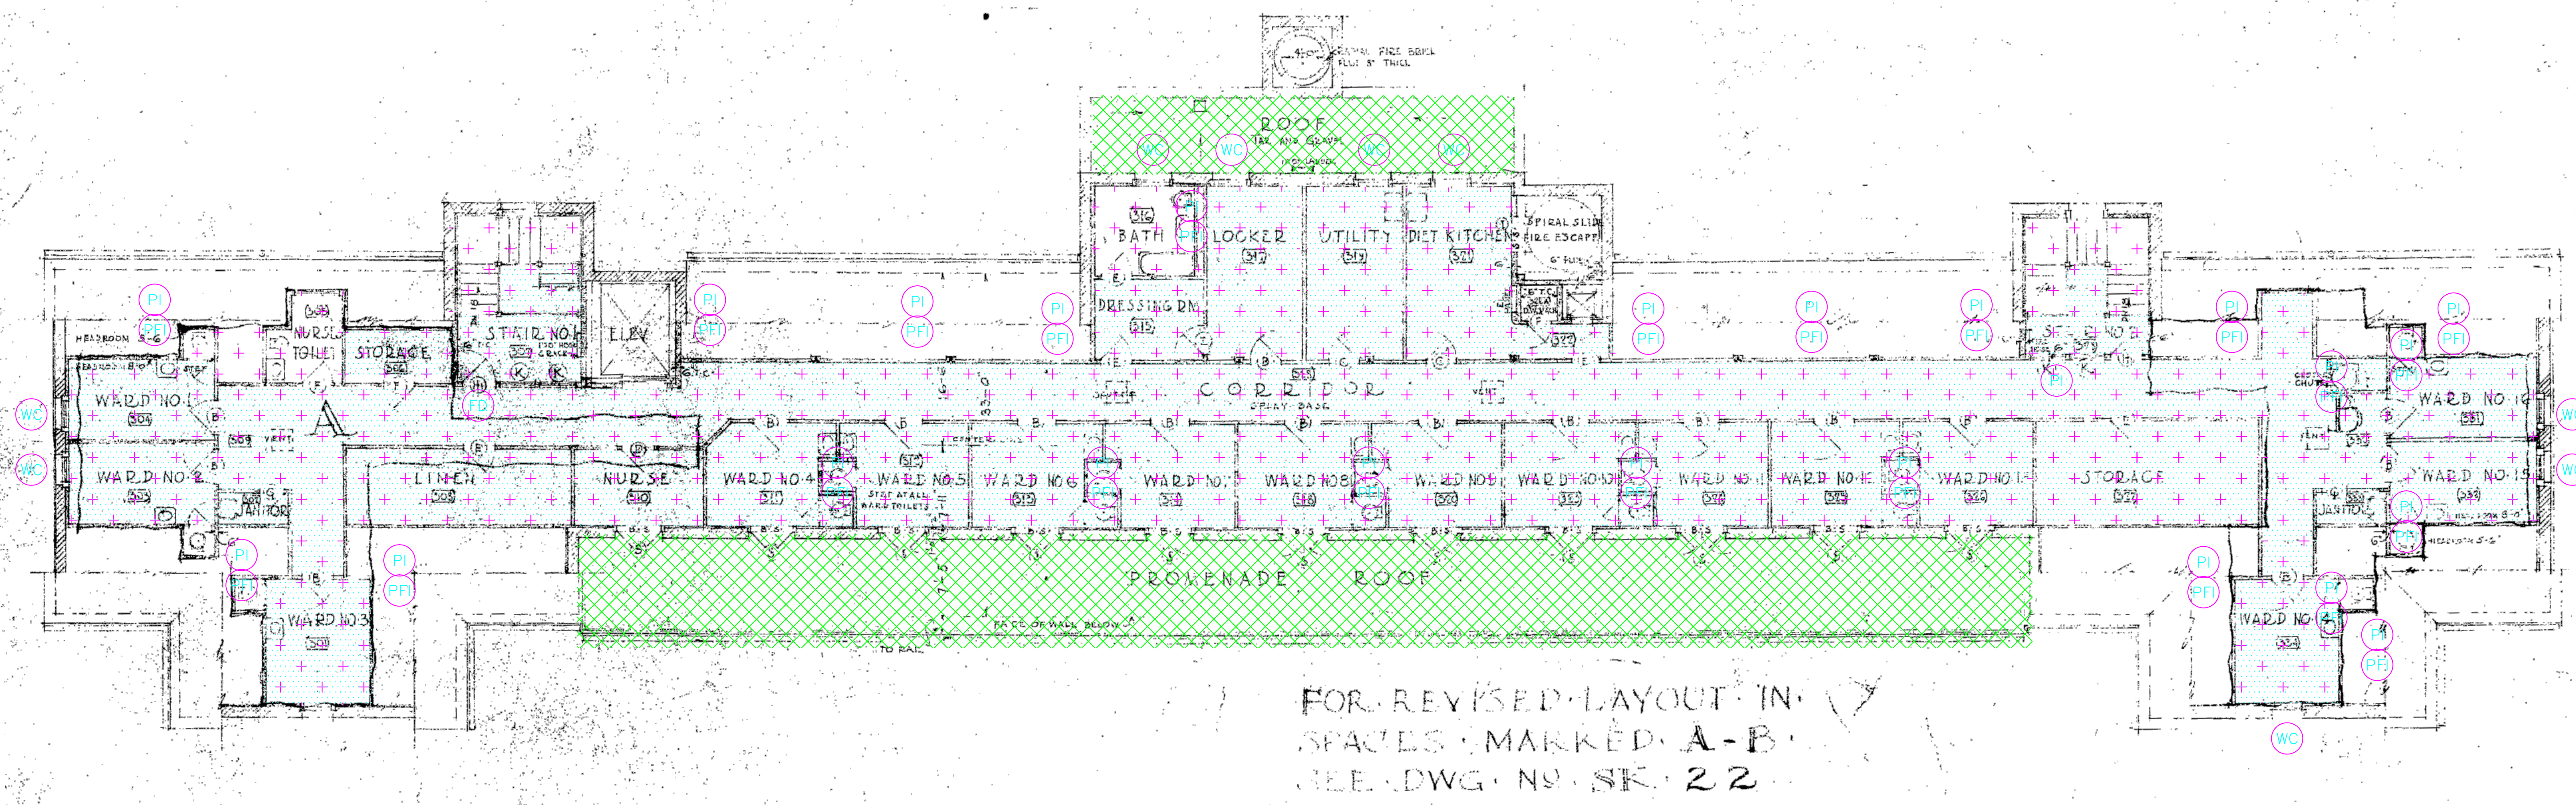

SYMBOL	MATERIAL DESCRIPTION
	ACM FLOOR TILE AND MASTIC
	ACM SHEET FLOORING AND MASTIC
	ACM PLASTER
	ACM CEILING TILE
	ACM ROOFING
	ACM FIRE DOOR LIGHT GLAZING
	ACM CEILING INSULATION
	ACM SINK UNDERCOAT
	ACM PIPE INSULATION
	ACM PIPE FITTING INSULATION
	ACM BREACHING INSULATION
	ACM TANK INSULATION
	ACM BOILER INSULATION
	ACM WINDOW CAULK AND/OR GLAZING
	ACM MISCELLANEOUS CAULK
	ACM MISCELLANEOUS MATERIAL

NOTES
 1. NOT ALL SYMBOLS IN THE LEGEND ARE USED IN THIS DRAWING.

drawing title ACM LOCATIONS THIRD FLOOR PLAN		STATE OF CONNECTICUT DEPARTMENT OF ADMINISTRATIVE SERVICES DIVISION OF CONSTRUCTION SERVICES	
REVISIONS		DRAWING PREPARED BY Cardno ATC Shaping the Future	
mark	date	description	date 12/24/14 scale 1/4" = 1'
			drawn by BLS approved by EF
project	BUILDING INSPECTION MAIN HOSPITAL BUILDING SEASIDE REGIONAL CENTER WATERFORD, CONNECTICUT		drawing no. ASB-5
CAD no.	project no. 61.22573.0020 TASK 20068		

