


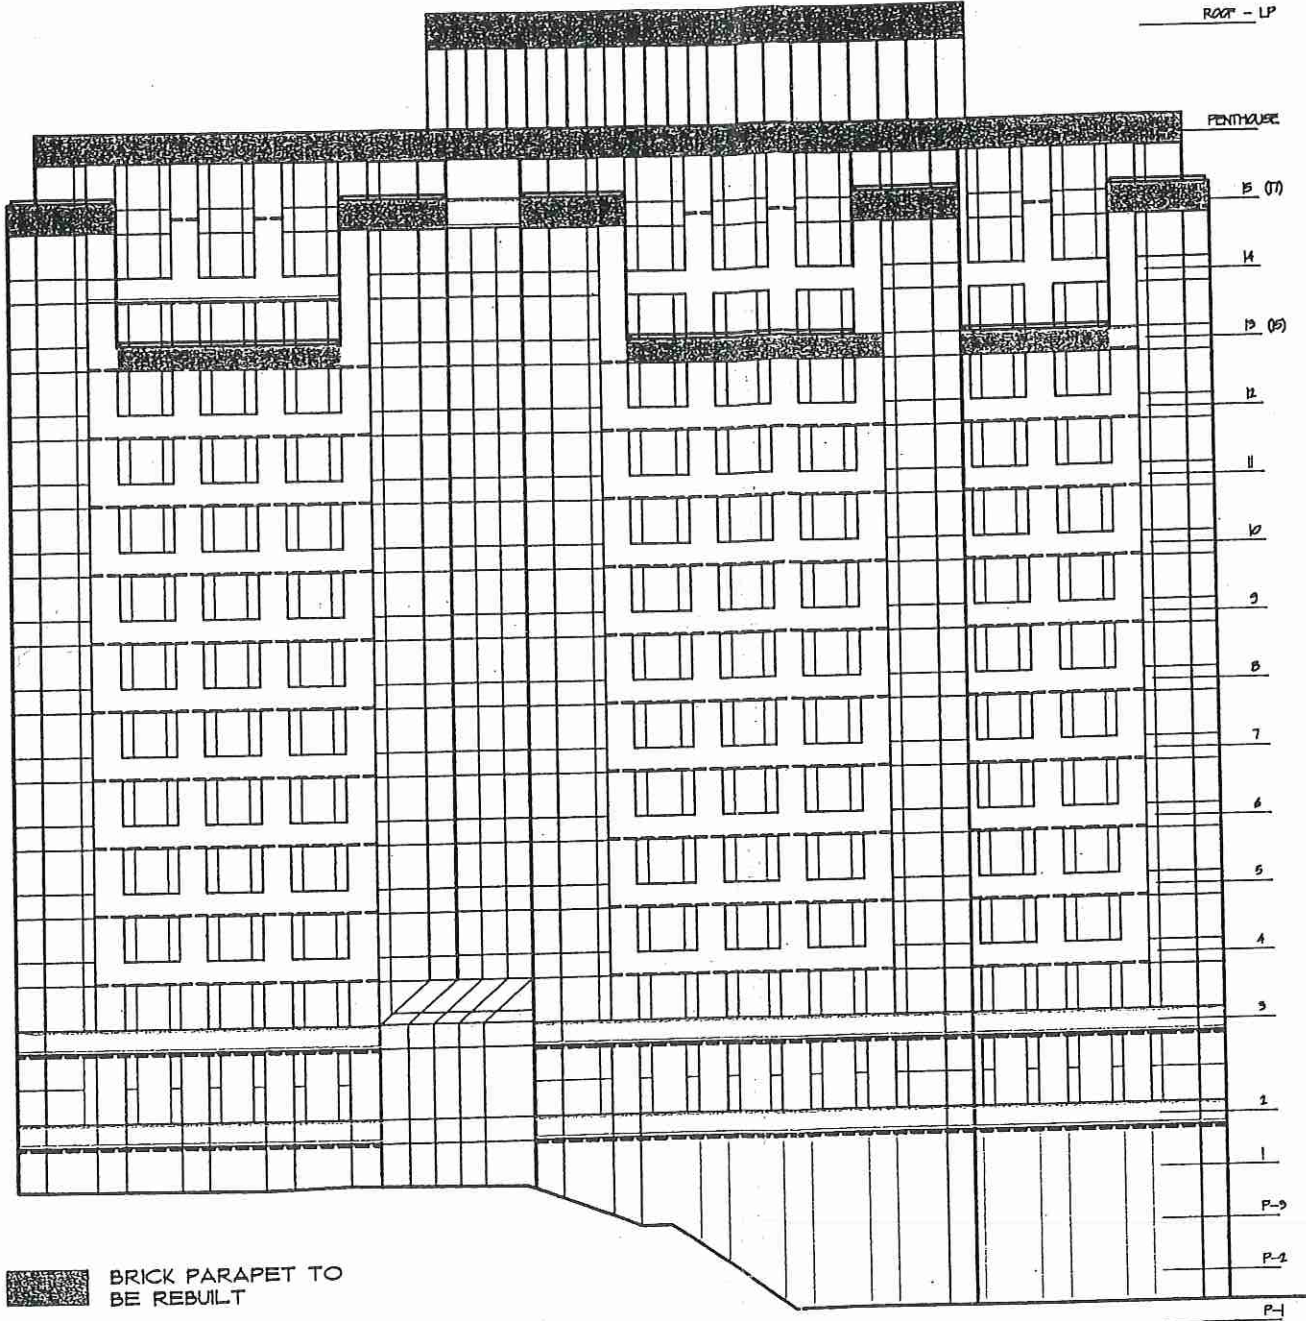


EAST ELEVATION
 1/32" = 1'-0"



NORTH ELEVATION
 1/32" = 1'-0"


 BRICK PARAPET TO BE REBUILT
 NEW STEEL LINTELS

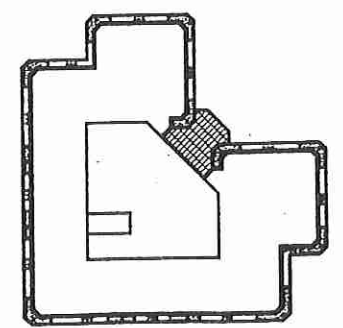


KEY PLAN
 N.T.S.

APPENDIX C

Drawing Title ELEVATIONS		STATE OF CONNECTICUT DEPARTMENT OF PUBLIC WORKS	
REVISIONS		Drawing Prepared By MARTIN A. BENASSI, AIA, ARCHITECT TWO BROADWAY HARTFORD, CONNECTICUT 06183	Date 6/15/08
Mark	Date		Description
		Project BUILDING ENVELOPE STUDY 25 SIGOURNEY STREET HARTFORD, CT 06106	Scale NOT TO SCALE
CAD No. DC-9732\BK01-00DW2		Project No. 01-29-033	Drawn By BFG
			Approved By MAB
			Drawing No. SK-1

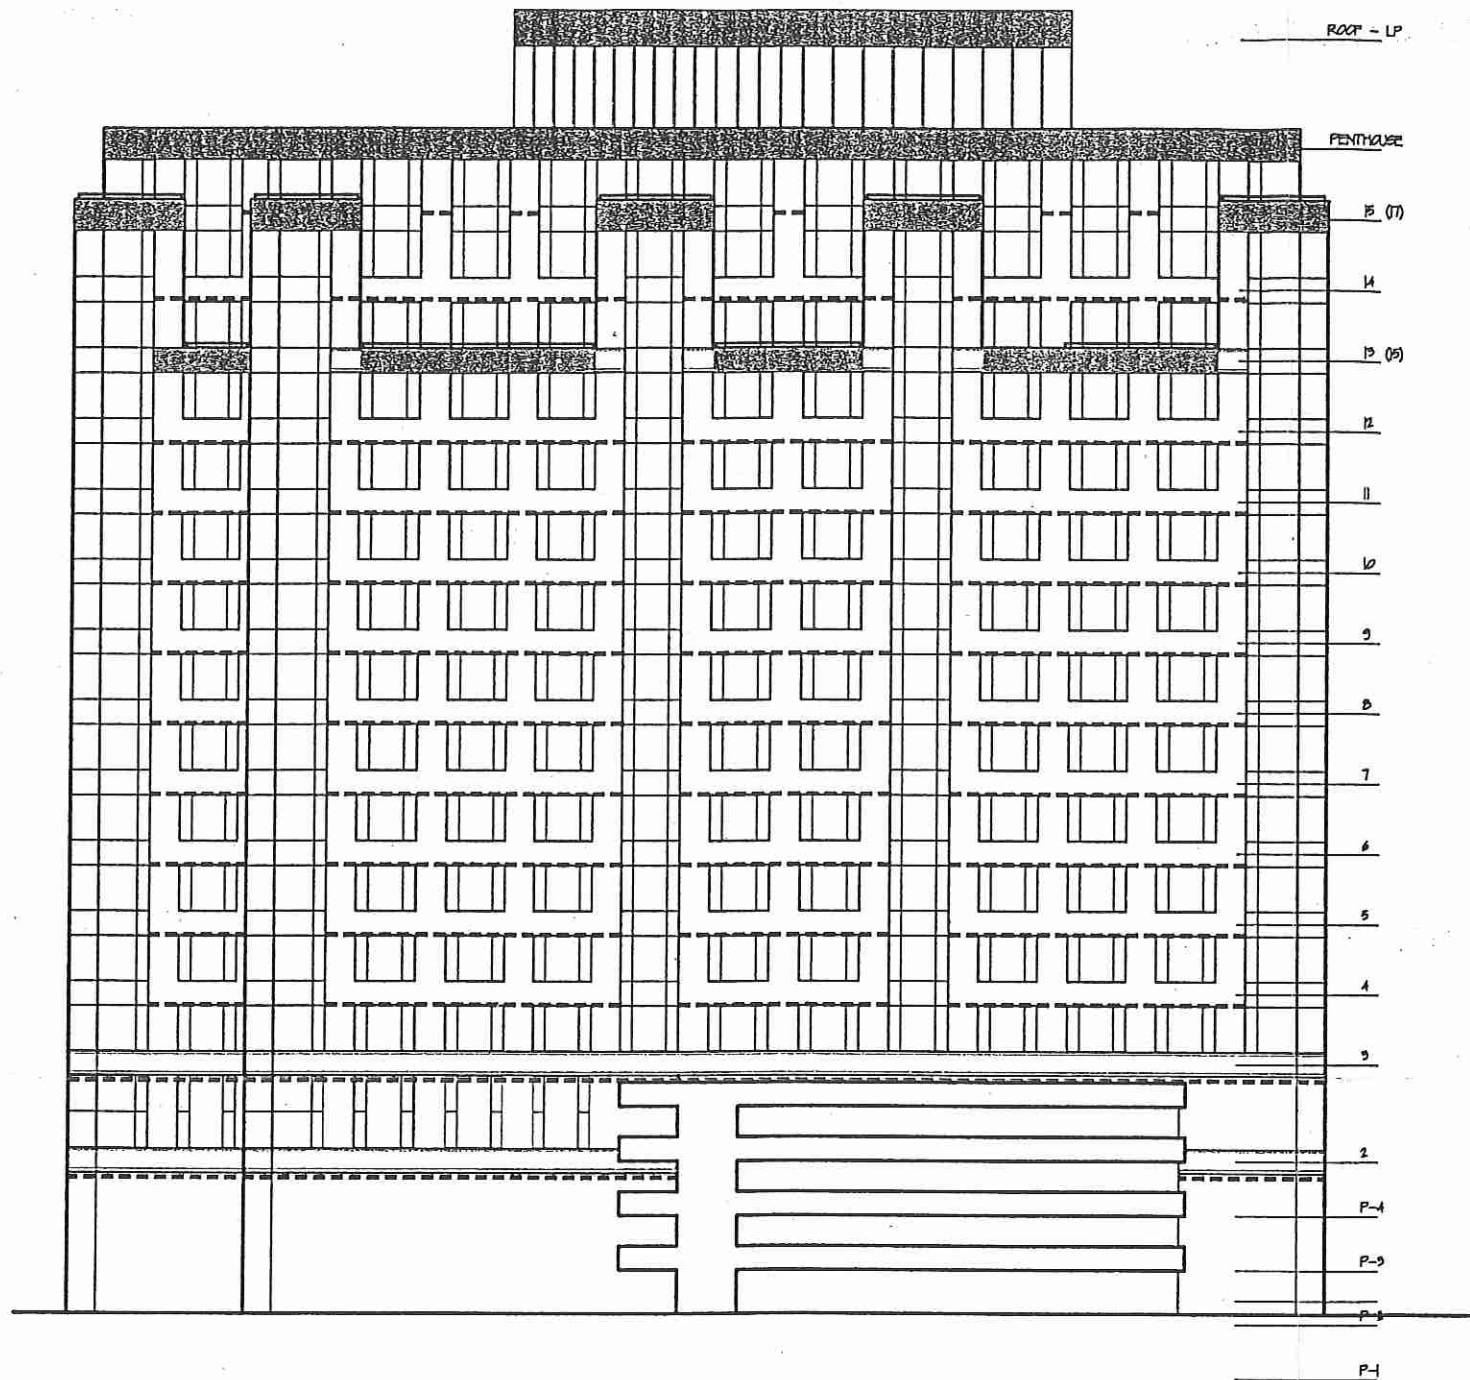


WEST ELEVATION
 1/32" = 1'-0"

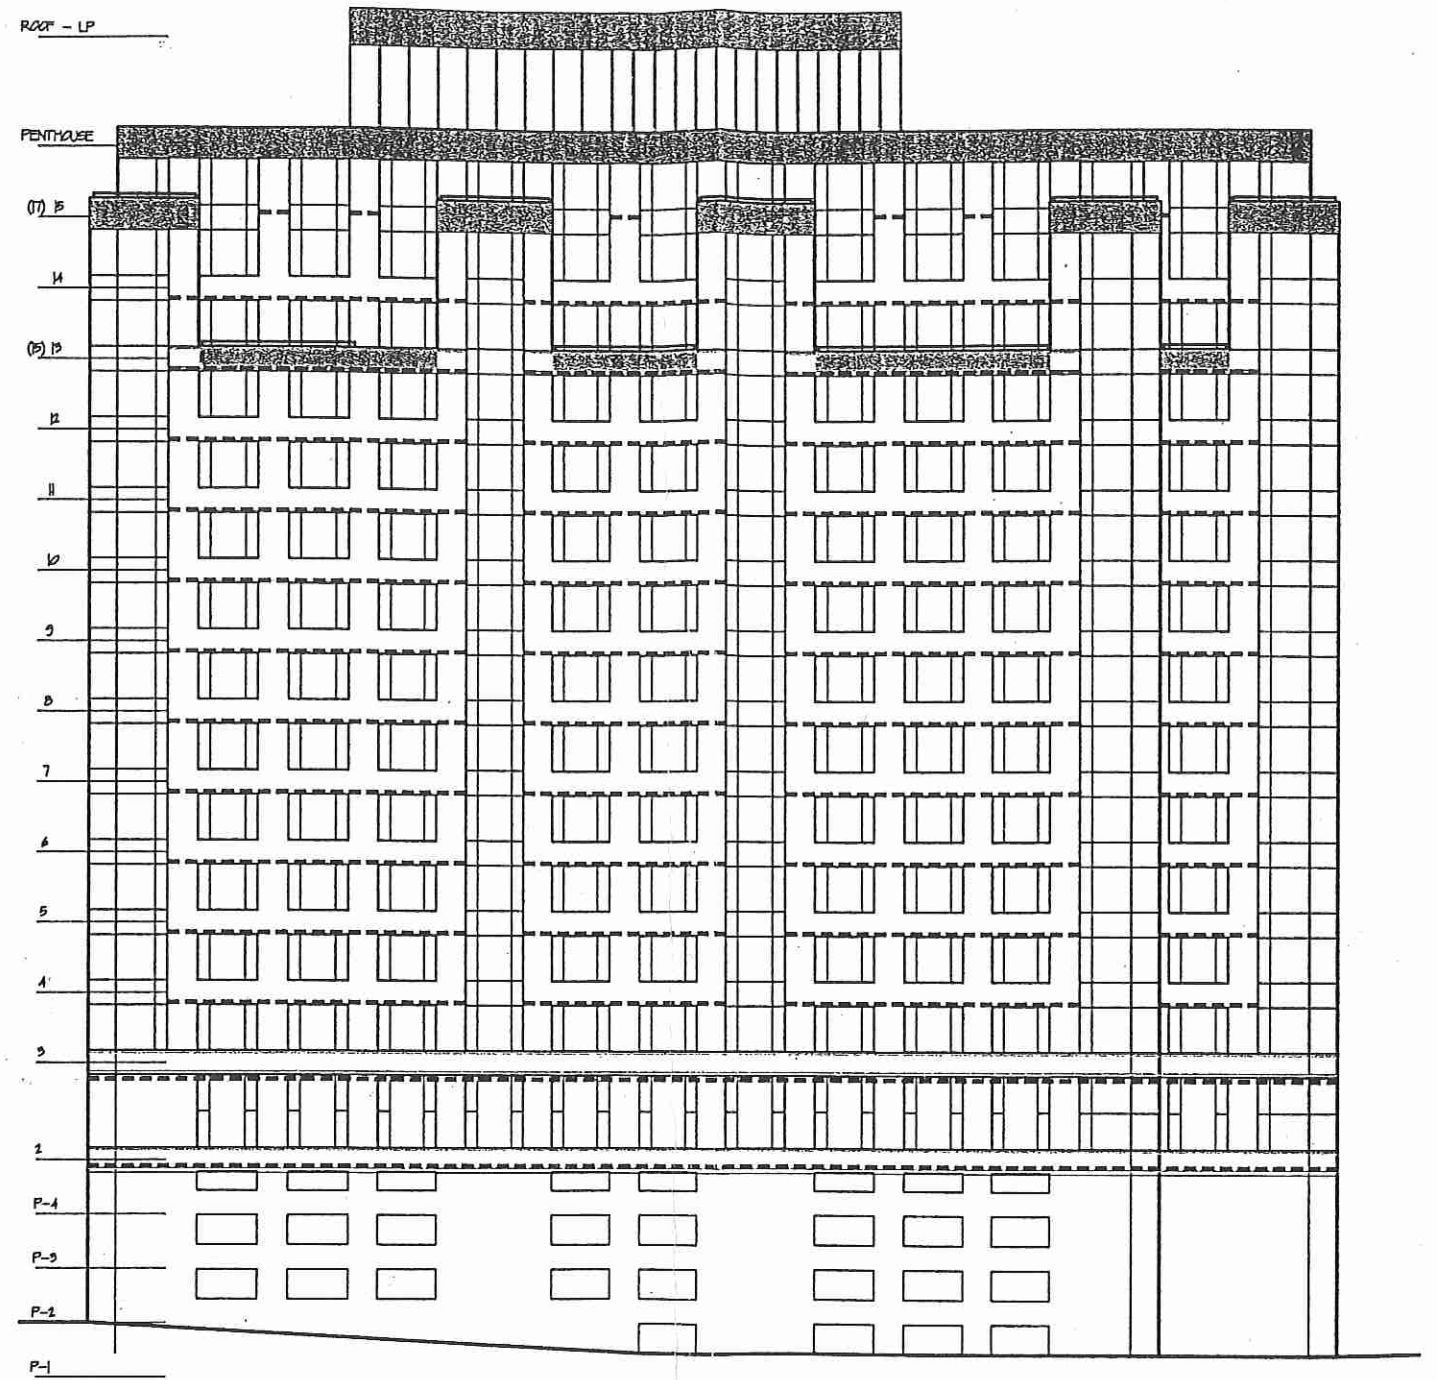

SOUTH ELEVATION
 1/32" = 1'-0"







 BRICK PARAPET TO BE REBUILT
 NEW STEEL LINTELS

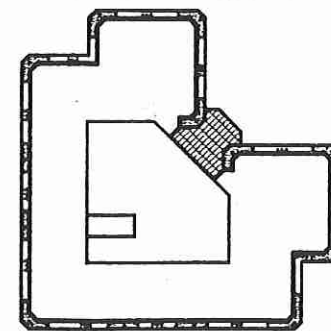

KEY PLAN
 N.T.S.

APPENDIX C

Drawing Title ELEVATIONS		STATE OF CONNECTICUT DEPARTMENT OF PUBLIC WORKS	
REVISIONS		Drawing Prepared By MARTIN A. BENASSI, AIA, ARCHITECT	
Mark	Date	Description	Date 5/15/98
			Scale NOT TO SCALE
			Drawn By BFG
			Approved By MAB
			Drawing No. 32
CAD No.	D:\9808\SKA-2DWG	Project No.	BF-2B-033
		SK-2	

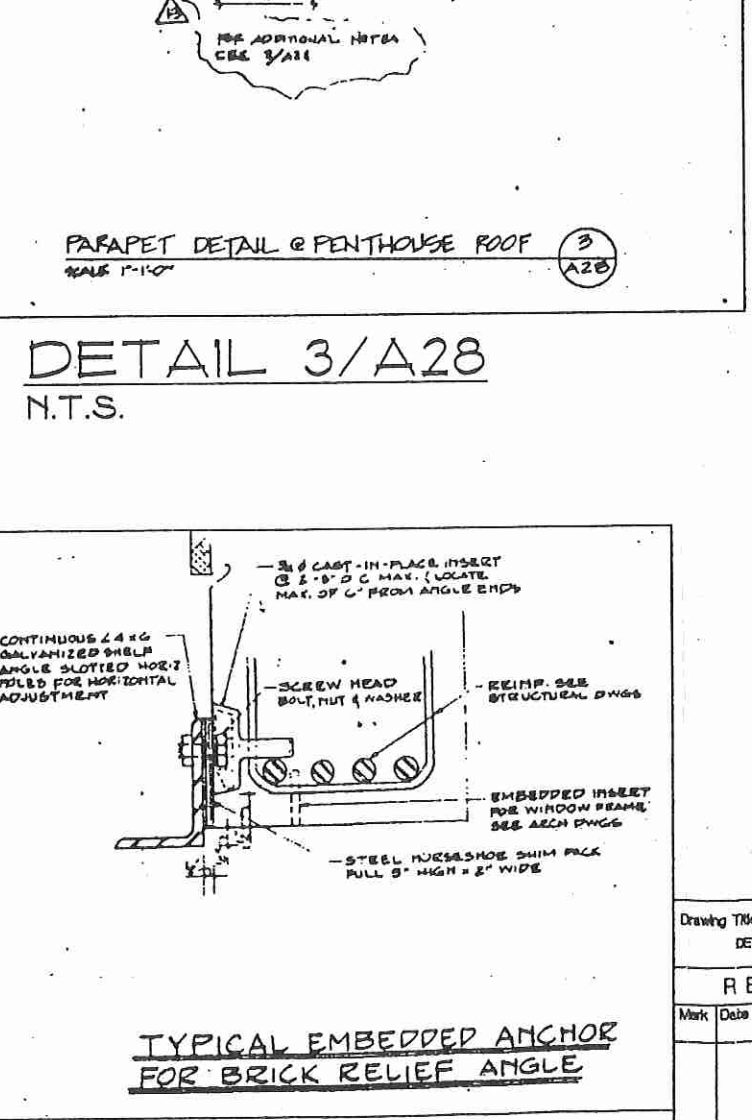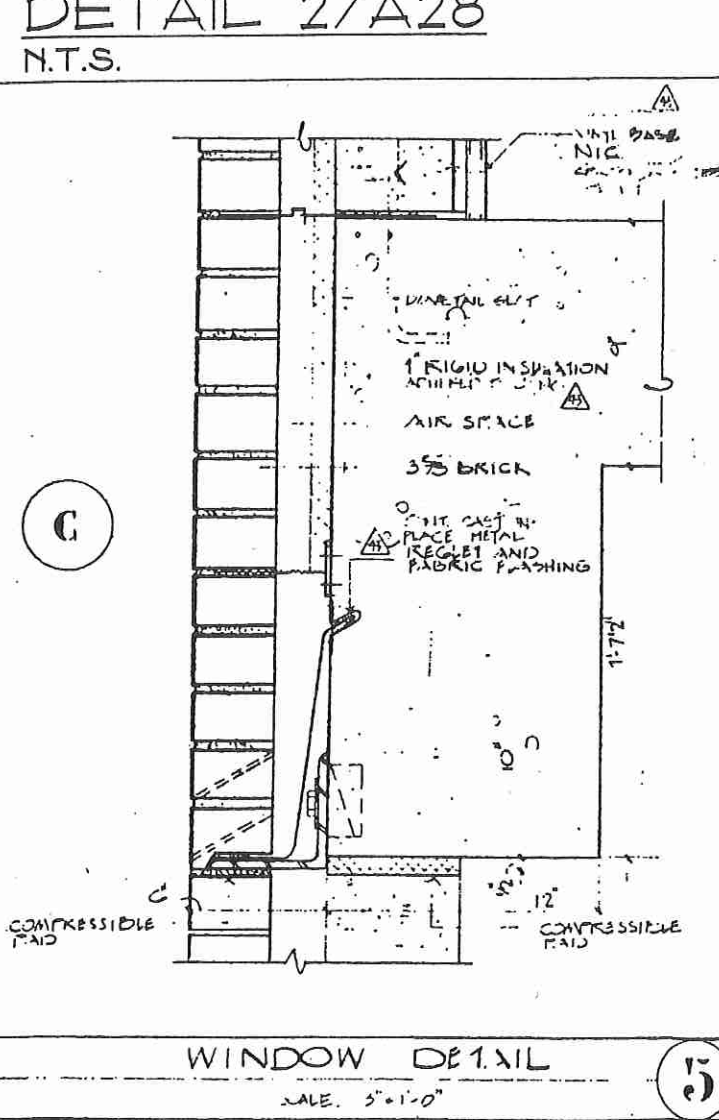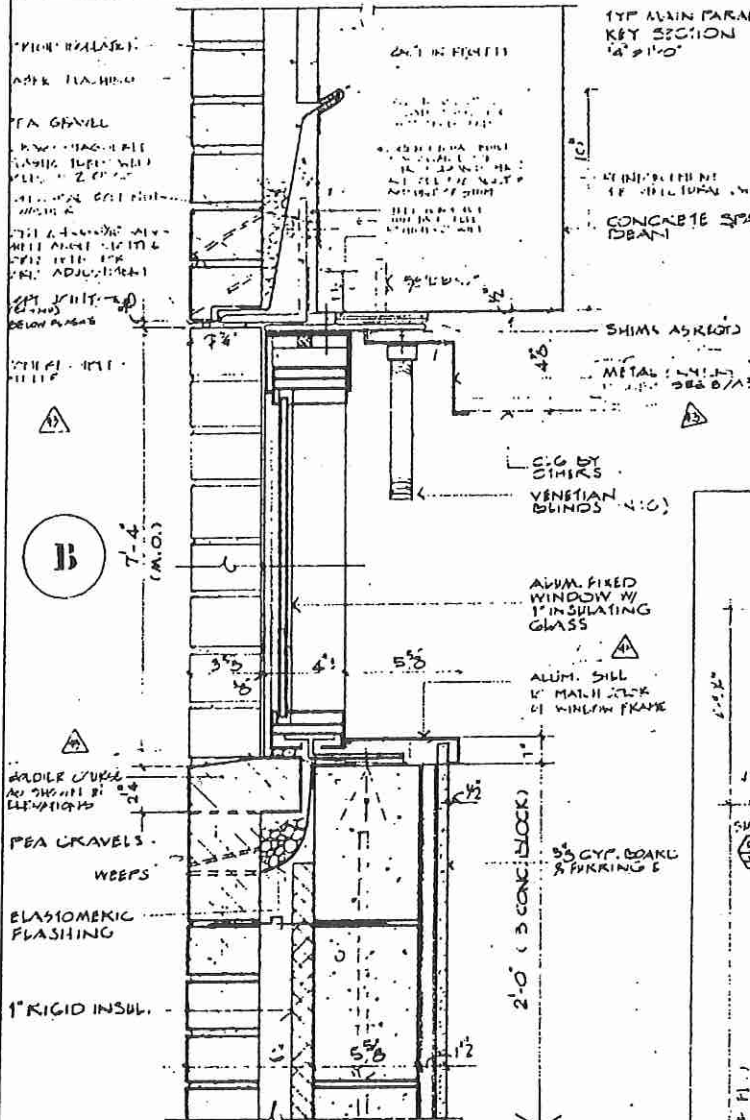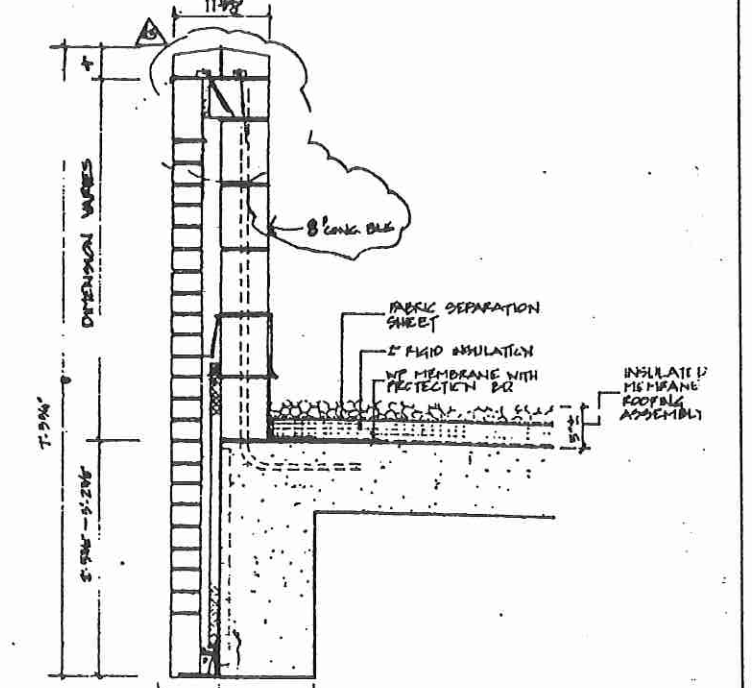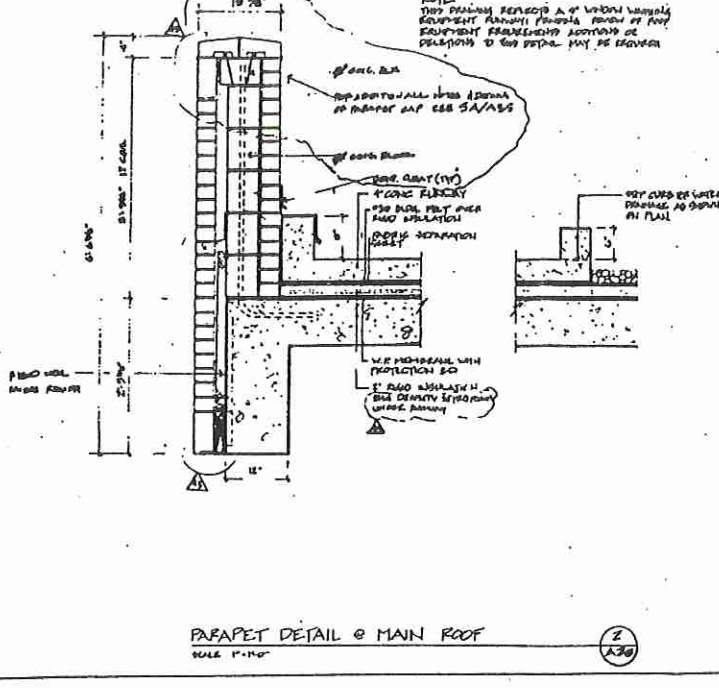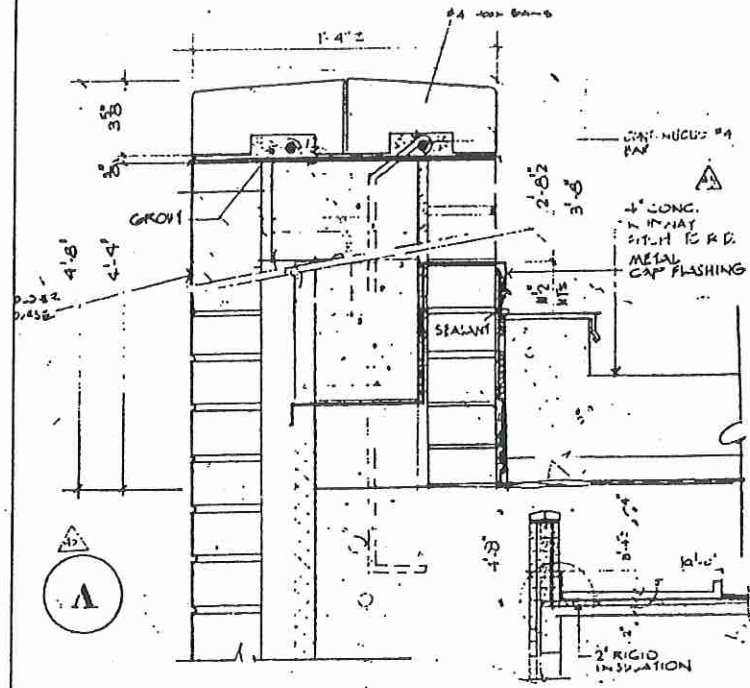


DETAILS A, B & C - 5/A35
N.T.S.

WINDOW DETAIL
SCALE 5"=1'-0"

DETAIL S24
N.T.S.

APPENDIX C


Drawing Title DETAILS		STATE OF CONNECTICUT DEPARTMENT OF PUBLIC WORKS	
REVISIONS			
Mark	Date	Description	
Drawing Prepared By MARTIN A. BENASSI, AIA, ARCHITECT TWO BROADWAY HARTFORD, CONNECTICUT 06181		Date 5/25/82	Scale NOT TO SCALE
Project BUILDING ENVELOPE STUDY 25 SIGOURNEY STREET HARTFORD, CT 06106		Drawn By BFC	Approved By MAE
CAD No. 028006SKA-SDWG		Project No. 81-2B-033	Drawing No. 33 SK-3

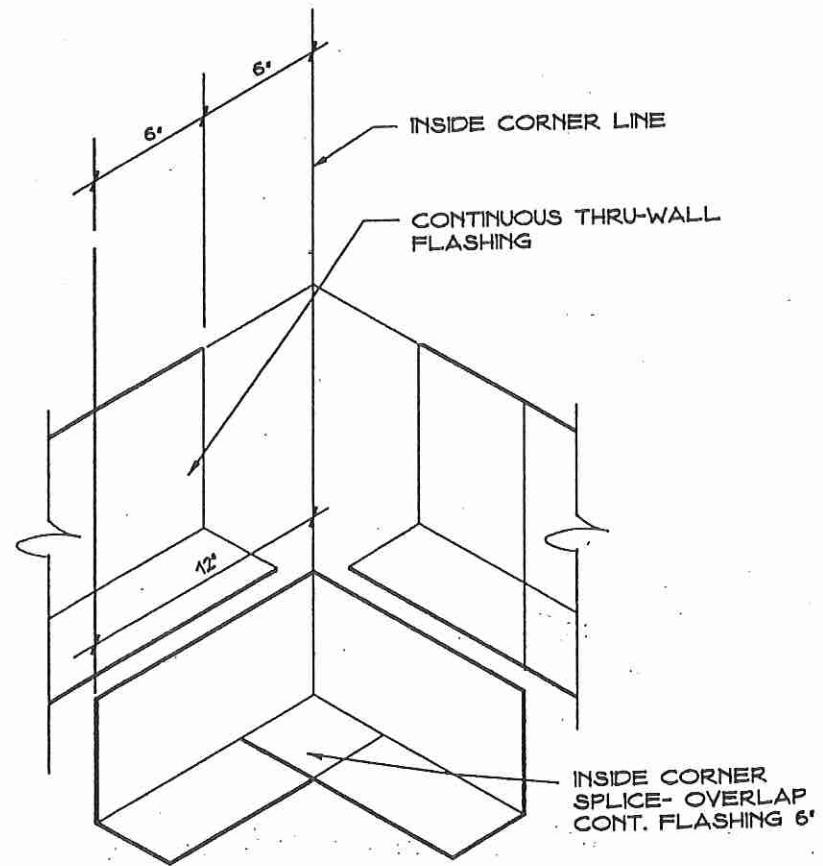

1 FLASHING-INSIDE CORNER SPLICE


NTS

NOTE: ASPHALTIC BASED MASTIC SHOULD BE APPLIED AT ALL FLASHING LAYERS

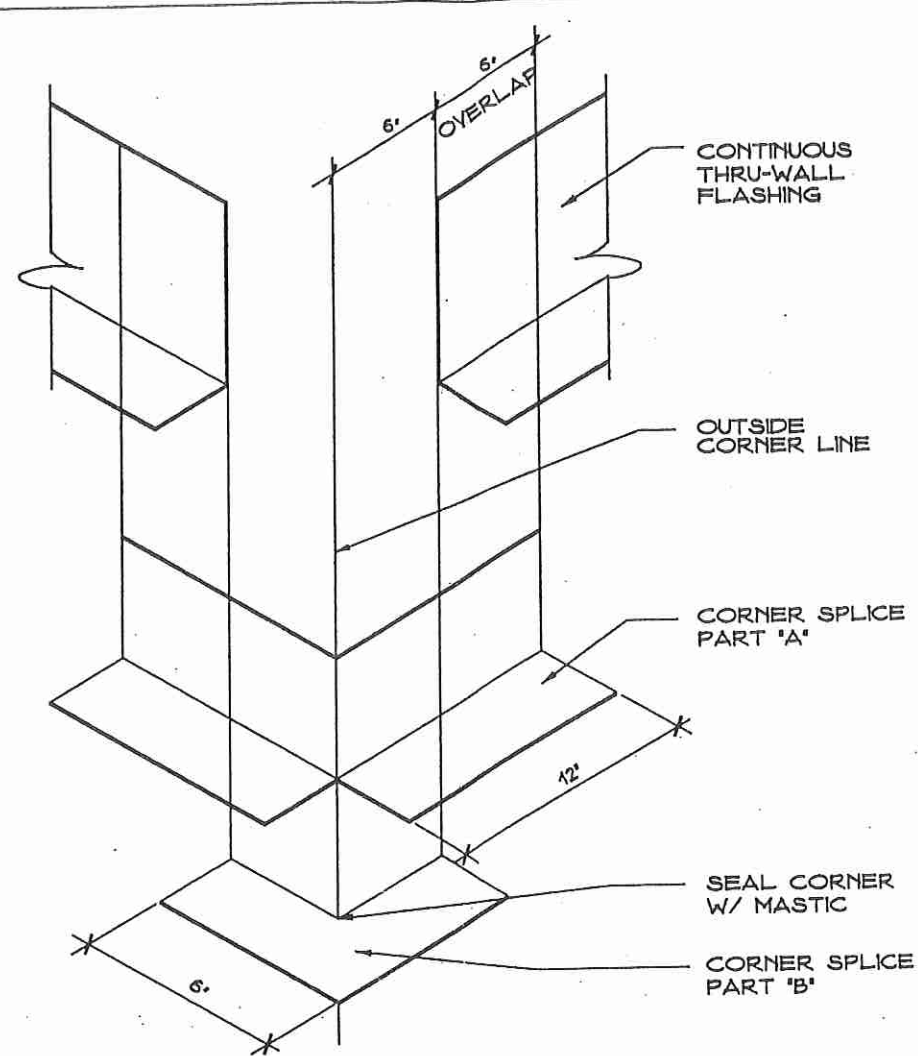


2 FLASHING-OUTSIDE CORNER SPLICE

NTS

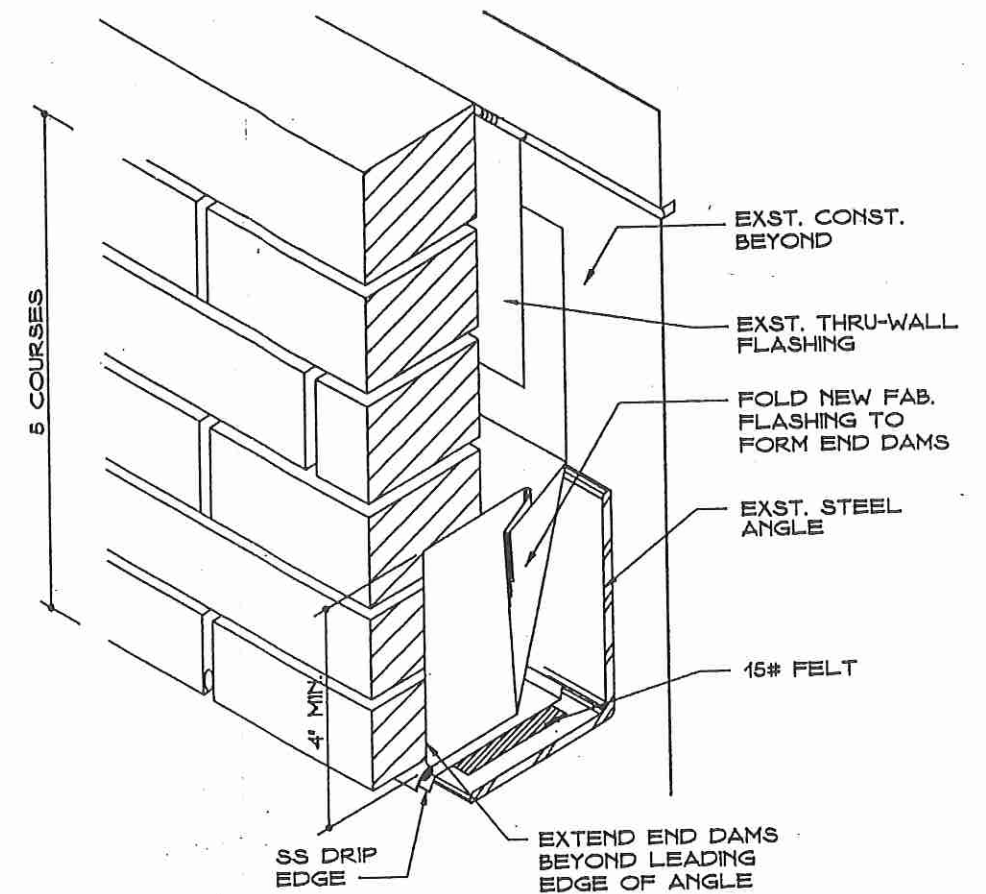

3 END CONDITION AT FLASHING

NTS

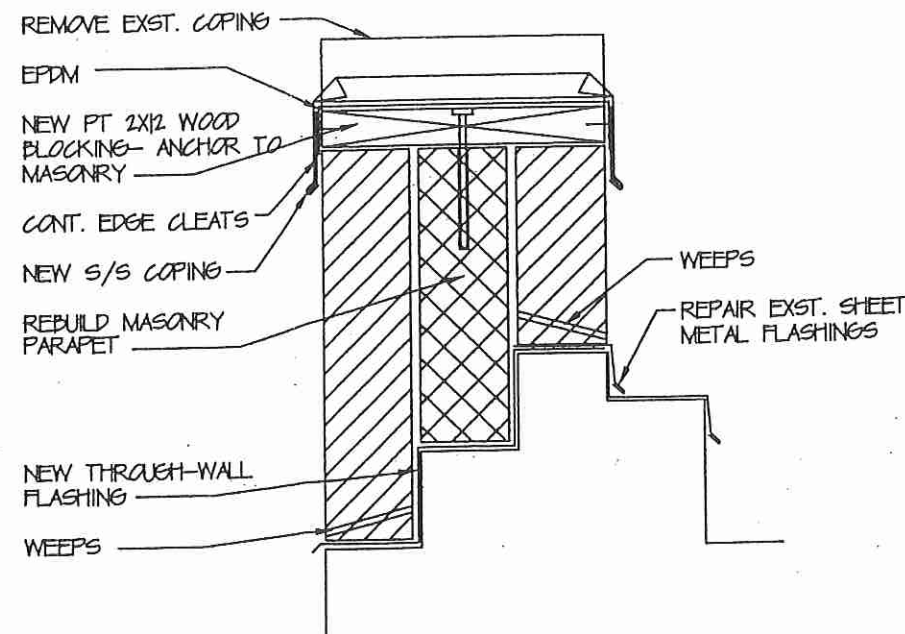

4 PARAPET DETAIL

N.T.S.

APPENDIX C

Drawing Title			STATE OF CONNECTICUT	
DETAILS			DEPARTMENT OF PUBLIC WORKS	
REVISIONS				
Mark	Date	Description		
			Drawing Prepared By MARTIN A. BENASSI, AIA, ARCHITECT	
			TWO BROADWAY HARTFORD, CONNECTICUT 06518	
			Project BUILDING ENVELOPE STUDY 25 SIGOURNEY STREET HARTFORD, CT 06106	
			Date 5/15/98	
			Scale NOT TO SCALE	
			Drawn By BFG	
			Approved By MAB	
			Drawing No. 34	
CAD No.	01-980018KA-4DWG	Project No.	E1-25-033	

SK-4