


# EAST LYME – NEW LONDON INTERCONNECTION PROJECT

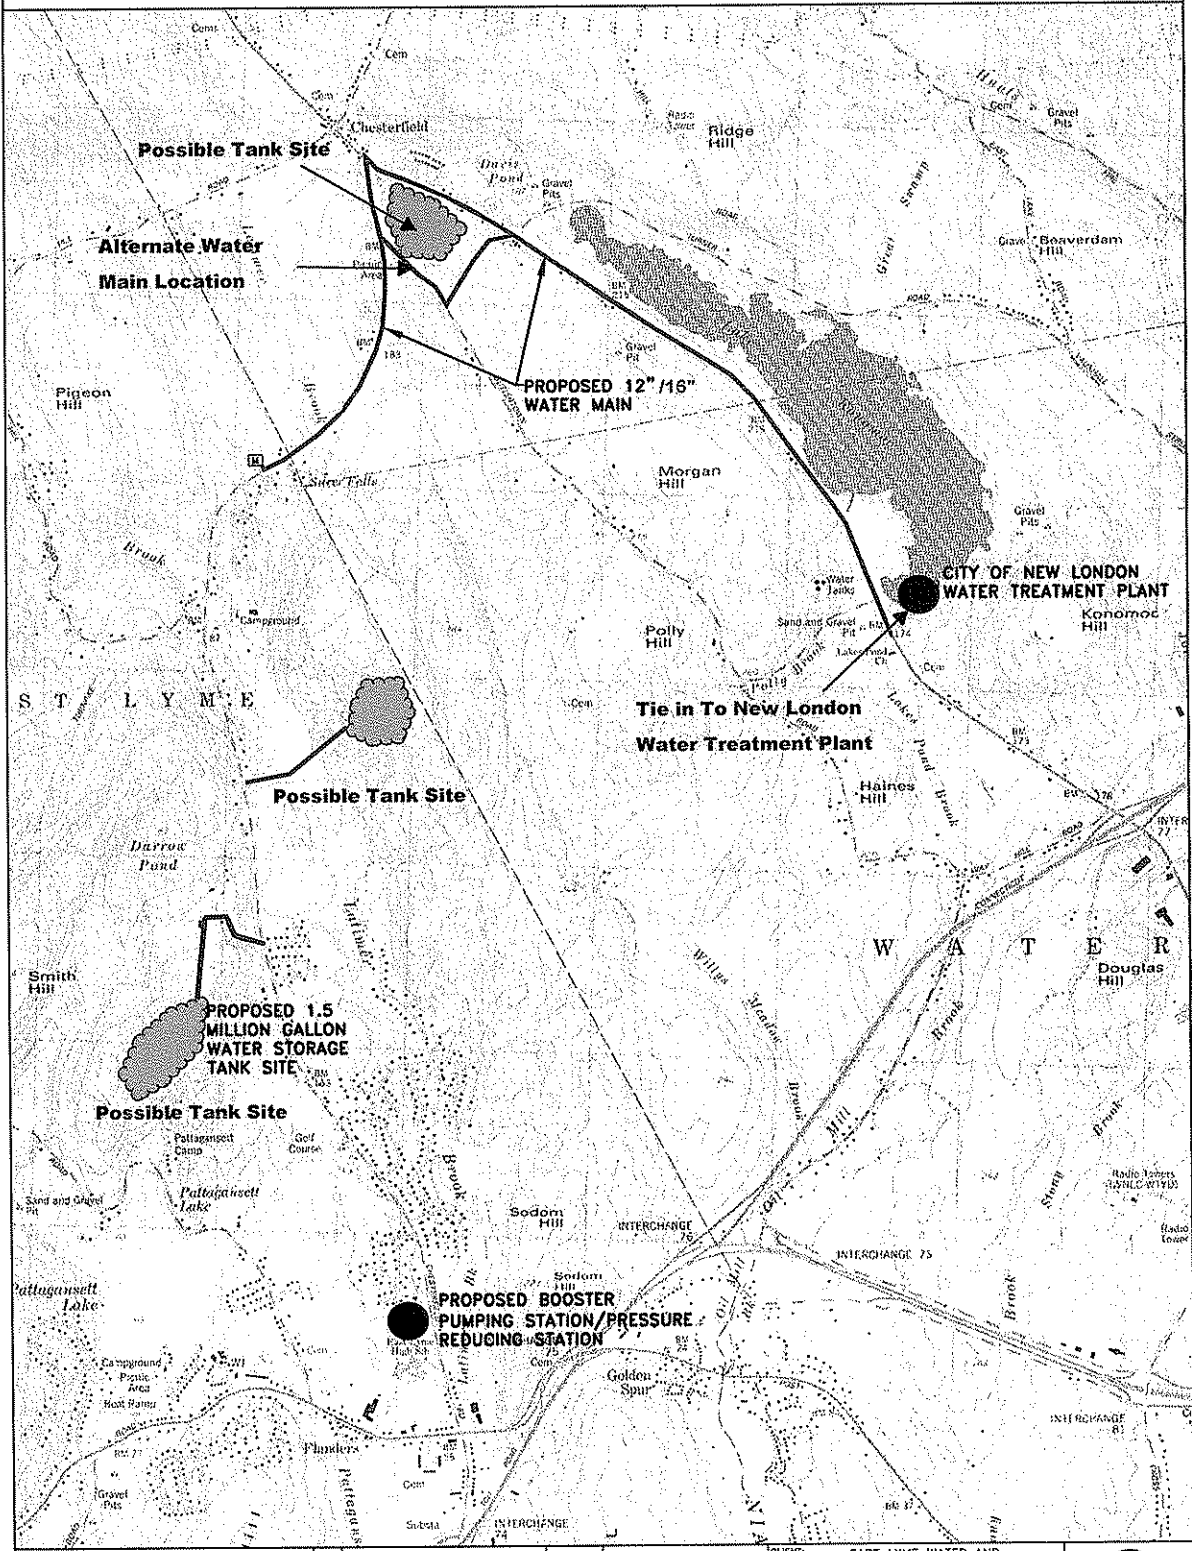

**LEGEND:**

- PROPOSED OF WATERMAIN (3.0 VALES)
- PROPOSED PUMP STATION
- PROPOSED METER PIT
- EXISTING NEW LONDON WATER TREATMENT PLANT

NO.	DESCRIPTION	DATE
1	TANK SITE EXPANDED & BPS SITE MOVED	12/1/10

**REVISIONS**

**DRAFT**

GRAPHIC SCALE IN FEET

CLIENT: EAST LYME WATER AND SEWER COMMISSION			
PROJECT: EAST LYME – NEW LONDON INTERCONNECTION PROJECT			
TITLE: PHASE I WATER SYSTEM IMPROVEMENTS			
DESIGNED: DHG	DRAWN: LMP	CHECKED: DHG	APPROVED: DPI
SCALE: 1" = 1000'	DATE: 3/1/10	FILE NO.: 57430017	PROJECT NO.: 5743-000

**GeoInsight**  
Practical in Nature

FIGURE NO.: 1