

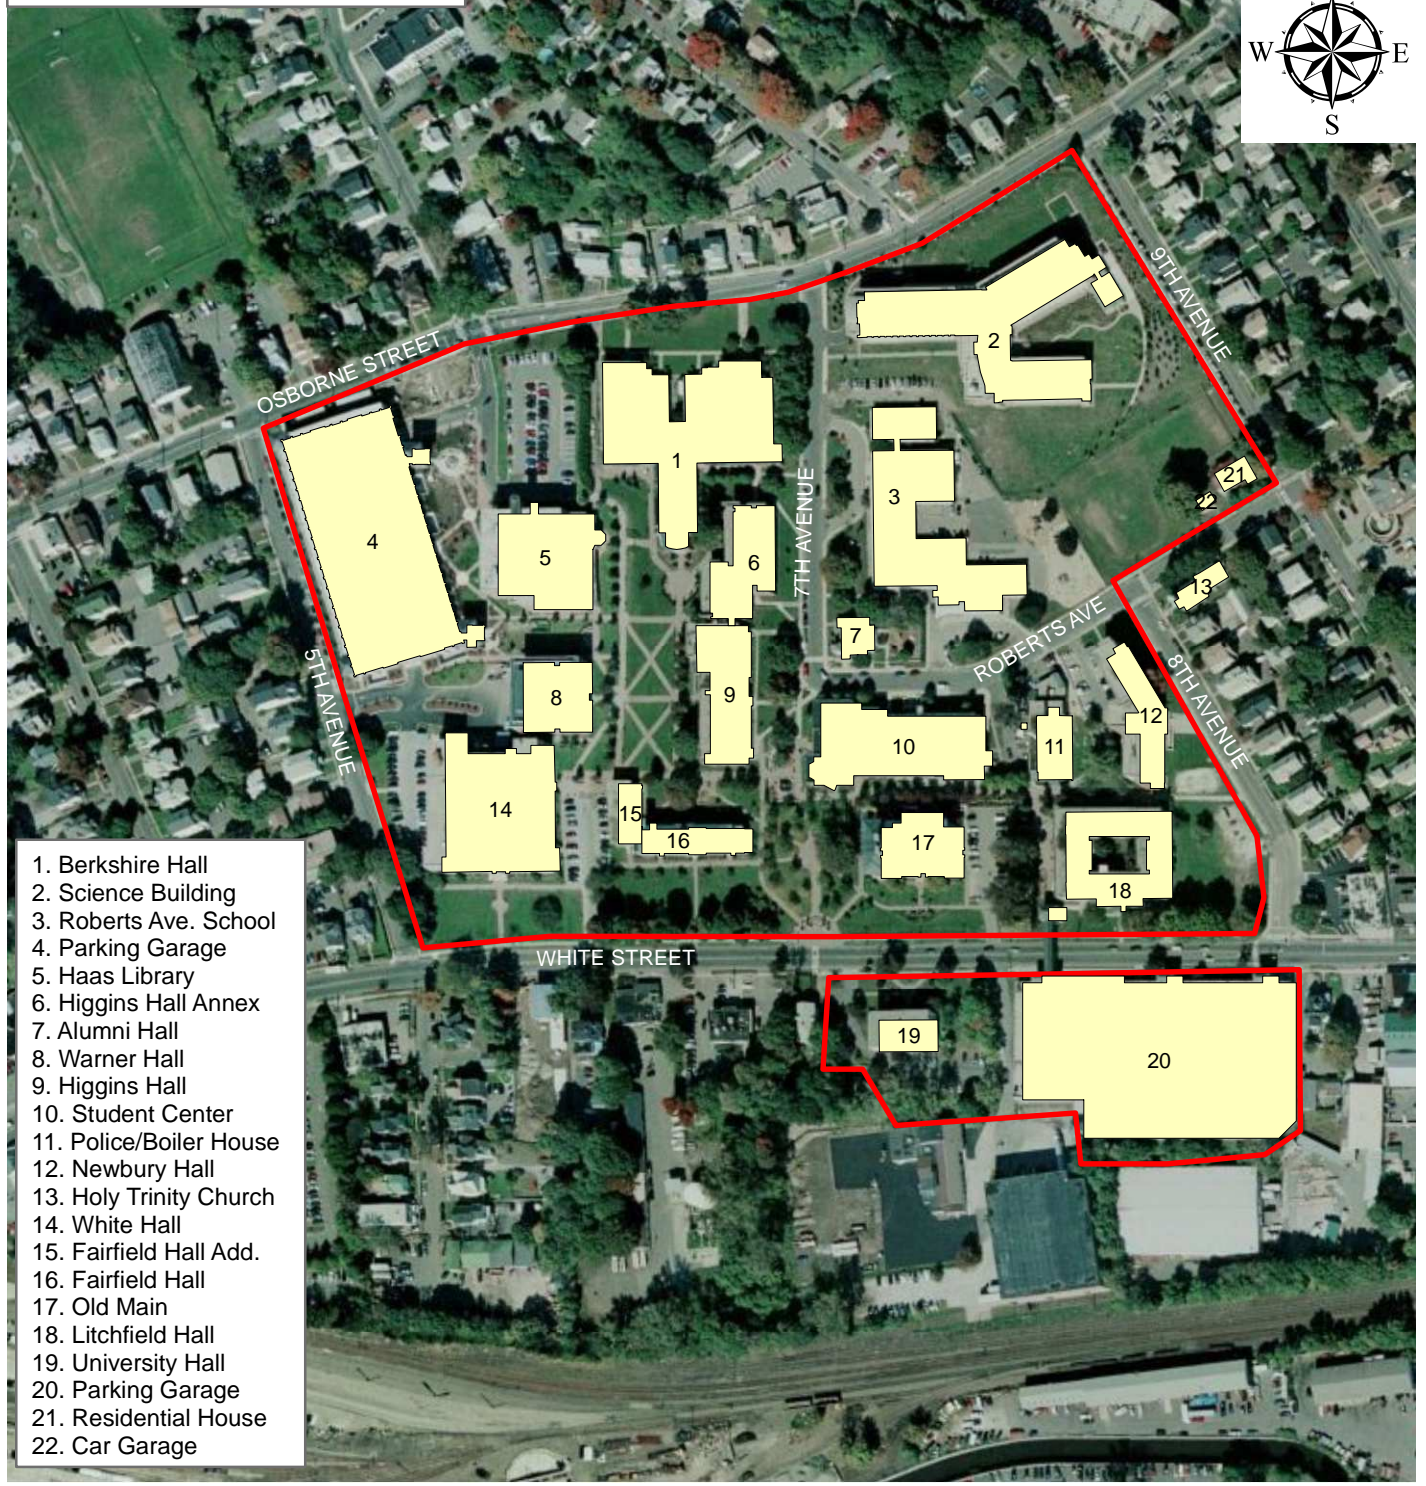


FOR PLANNING PURPOSES ONLY

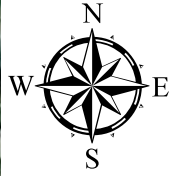

1. Berkshire Hall
2. Science Building
3. Roberts Ave. School
4. Parking Garage
5. Haas Library
6. Higgins Hall Annex
7. Alumni Hall
8. Warner Hall
9. Higgins Hall
10. Student Center
11. Police/Boiler House
12. Newbury Hall
13. Holy Trinity Church
14. White Hall
15. Fairfield Hall Add.
16. Fairfield Hall
17. Old Main
18. Litchfield Hall
19. University Hall
20. Parking Garage
21. Residential House
22. Car Garage

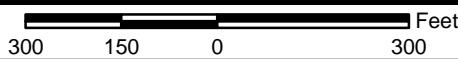

LEGEND

- Existing Buildings
- Property Boundary

EXISTING CONDITIONS

**Western Connecticut State University
Midtown Campus
Danbury, Connecticut**

Project No:
15.0166140.10

Drawn by:
ATR

Checked by:
JRB

Date:
AUGUST 2010

Figure No:

1-2