


SHOULDER WIDENING TYPICAL SECTION
(4-LANE TO 6-LANE SECTION)
N.T.S.

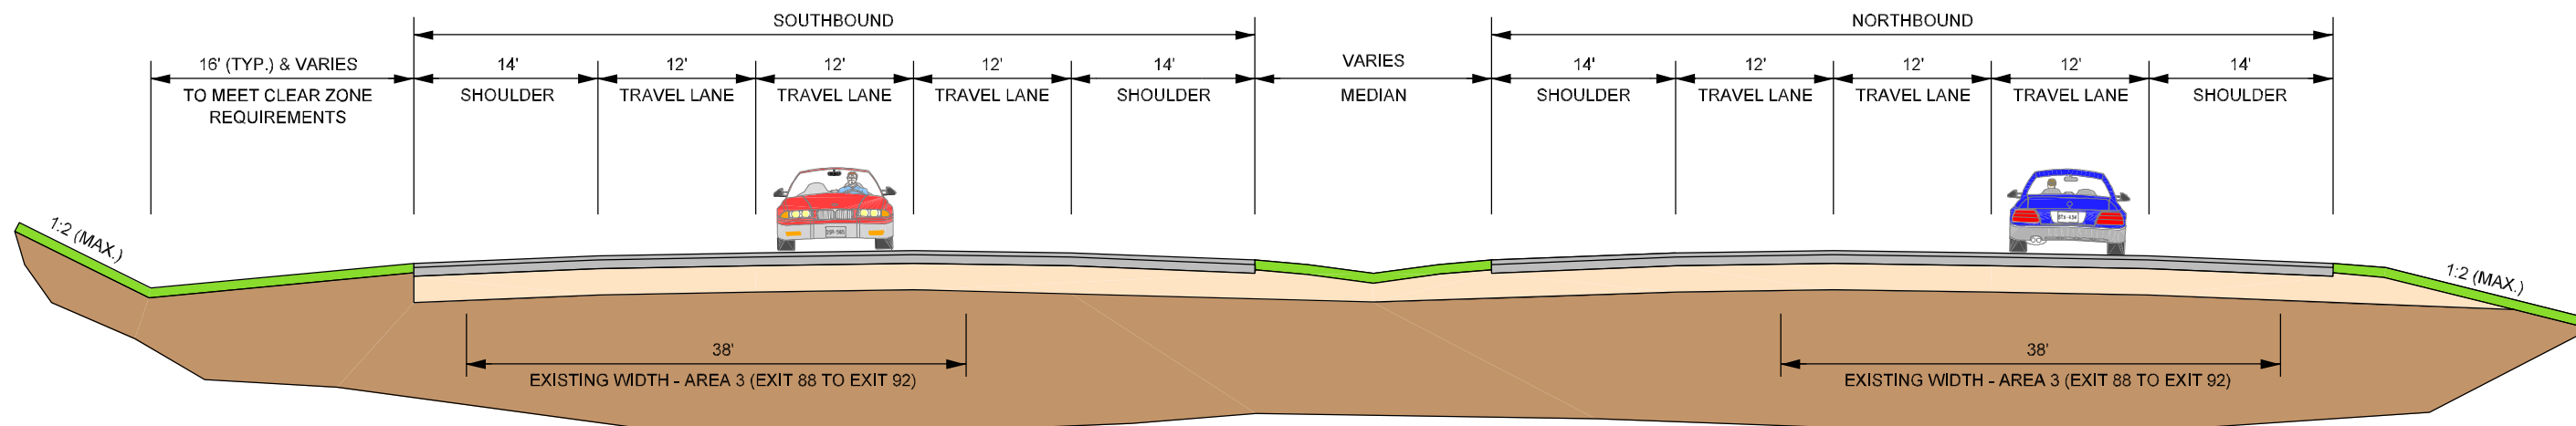

MEDIAN WIDENING TYPICAL SECTION
(4-LANE TO 6-LANE SECTION)
N.T.S.

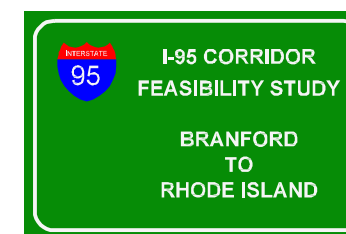


Figure 5-1

Conceptual Typical Sections
4-Lane Section to 6-Lane Section



CONNECTICUT
DEPARTMENT OF TRANSPORTATION