


MEDIAN RECONSTRUCTION TYPICAL SECTION
 (Exit 70 to Exit 75)
 N.T.S.

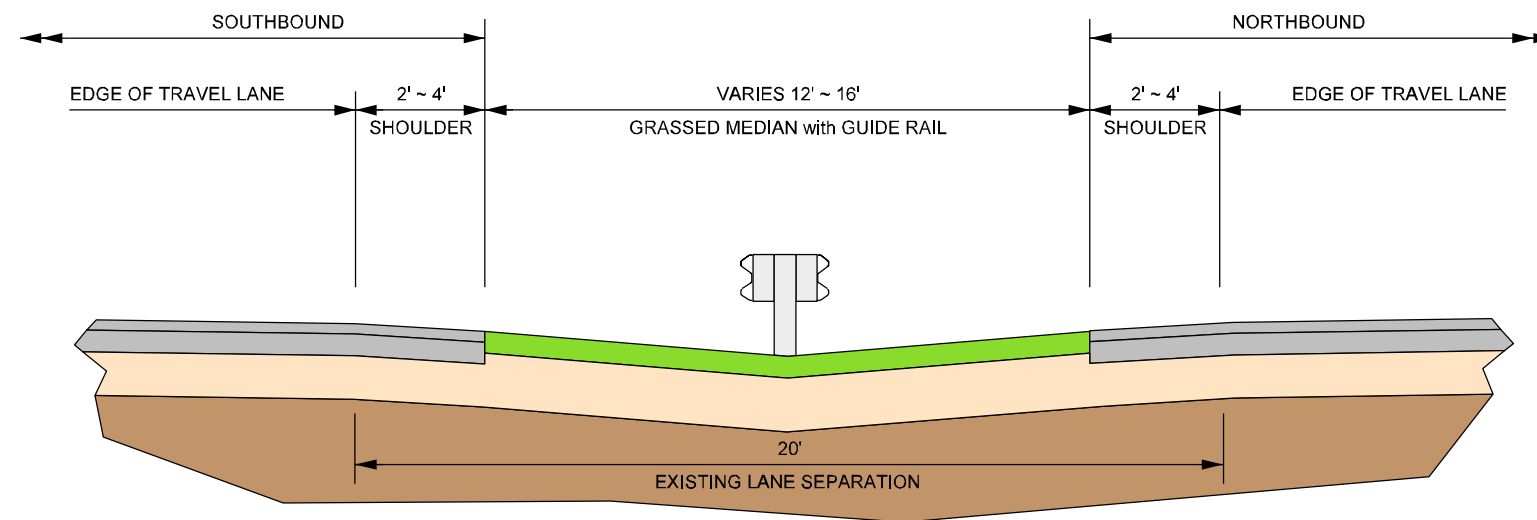

EXISTING MEDIAN TYPICAL SECTION
 (Exit 70 to Exit 75)
 N.T.S.

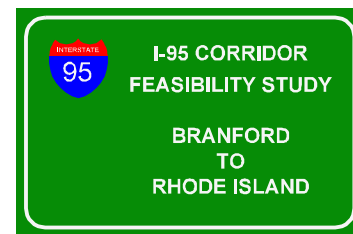


Figure 6-3
 Near-Term Median
 Improvement Concept

