



PLAN

- LEGEND**
- PROPOSED BRIDGE
 - RECONSTRUCTED PAVEMENT
 - EXISTING PAVEMENT
 - WATERCOURSE
 - PAVEMENT
 - OPEN METAL BRIDGE RAIL

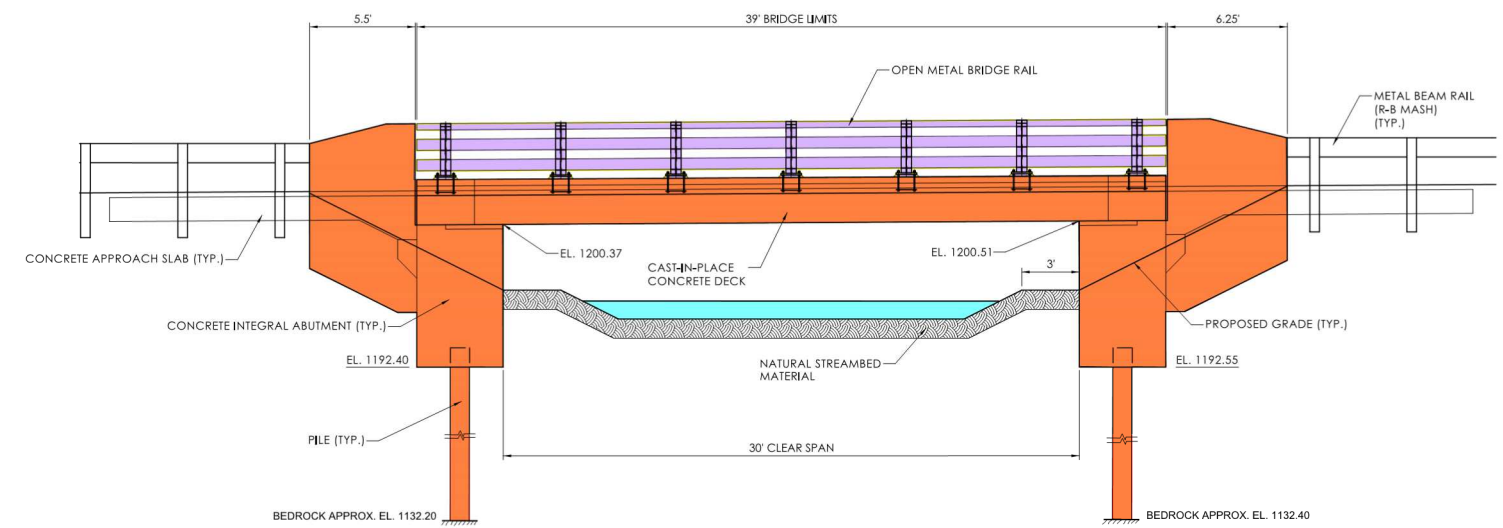

ELEVATION
SCALE: 1"=5'

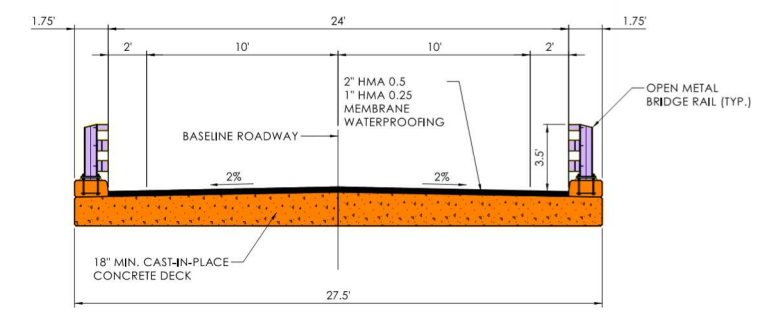

TYPICAL SECTION
SCALE: 1"=5'

| REV. | DATE | REVISION DESCRIPTION |
|------|------|----------------------|
| | | |
| | | |
| | | |
| | | |

DESIGNER/DRAFTER: JCO
CHECKED BY: _____

HORIZONTAL SCALE AS SHOWN

SIGNATURE/BLOCK: _____



PROJECT NUMBER: 0097-0098
PROJECT DESCRIPTION: REPLACEMENT OF BRIDGE NO. 06926, MOUNTAIN ROAD OVER SPAULDING BROOK
TOWN(S): NORFOLK
DRAWING TITLE: DETAILS

DRAWING NO. VPIM-01
SHEET NO. _____