



STATE OF CONNECTICUT
FORMERLY
JAMES ROGERS, JR. ET AL
CERT. OF CONDEMNATION
VOL. 1362, PG. 864
88-150-9

N/F
DEEPER LIFE
BIBLE CHURCH

N/F
MARIAN CZECH ET AL

N/F
BARBARA CICHOCKI

RELEASE AREA = 466.7±M² (5,024±SQ.FT.)

EASEMENT TO SLOPE AS RELEASED

PRESENT NORTH STREET EXTENSION

PRESENT NORTH STREET

N 93270

E 180270

E 180270


N 93270

- REFERENCES:
1. CONNDOT CONSTRUCTION PROJECT NO. 88-150, SHEET NO. 31, 1:200 SCALE, DATED 2003.
 2. CONNDOT BRC FILE NO. 88-150-9

NOTES:

1. THIS COMPILATION PLAN HAS BEEN PREPARED IN ACCORDANCE WITH THE REGULATIONS OF CONNECTICUT STATE AGENCIES, SECTIONS 20-300B-1 THROUGH 20-300B-20, AND THE "STANDARDS FOR SURVEYS AND MAPS IN THE STATE OF CONNECTICUT" AS ADOPTED BY THE CONNECTICUT ASSOCIATION OF LAND SURVEYORS, INC. ON SEPTEMBER 26, 1996. IT CONFORMS TO CLASS D ACCURACY AND IS INTENDED TO DEPICT THE LIMITS OF PROPERTY TRANSACTION AS NOTED HEREON. THIS PLAN WAS COMPILED FROM OTHER MAPS, RECORD RESEARCH, AND/OR OTHER SOURCES OF INFORMATION. IT IS NOT TO BE CONSTRUED AS HAVING BEEN NECESSARILY OBTAINED AS THE RESULT OF A FIELD SURVEY AND IS SUBJECT TO SUCH CHANGE AS AN ACCURATE FIELD SURVEY MAY DISCLOSE.
2. THE TOPOGRAPHY AND PROPERTY LINE EVIDENCE DEPICTED ARE BASED UPON THE SURVEY/MAPPING DATA AS REFERENCED. UNLESS OTHERWISE NOTED, THESE PROPERTY/BOUNDARY LINES DO NOT REPRESENT THE PROFESSIONAL OPINION OF THE UNDERSIGNED.

DRAWN BY WAH
DATE 07/2015
CHECKED BY CEA
DATE 07/2015

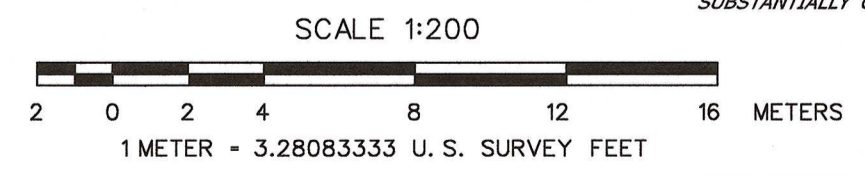

TO MY KNOWLEDGE AND BELIEF, THIS MAP IS SUBSTANTIALLY CORRECT AS NOTED HEREON.

| DATE | REVISION | REQ. BY |
|------|----------|---------|
| | | |
| | | |
| | | |
| | | |

VOID WITHOUT LIVE SIGNATURE AND EMBOSSED SEAL

TOWN NO. 88

PROJECT NO. 88-150 ROBERT J. BARON, P.L.S.

SERIAL NO. 009A TITLE MANAGER - SURVEY OPERATIONS

SHEET 1 OF 1 DATE _____

PLS #18824

COMPILATION PLAN

CITY OF NEW BRITAIN
MAP SHOWING LAND RELEASED TO

-

BY

THE STATE OF CONNECTICUT
DEPARTMENT OF TRANSPORTATION
NORTH STREET EXTENSION
AT NORTH STREET

SCALE 1:200

THOMAS A. HARLEY, P.E.
CHIEF ENGINEER - BUREAU OF ENGINEERING AND CONSTRUCTION

JULY 2015