


- LEGEND**
- PROPOSED TRAVEL WAY
 - PROPOSED STRUCTURES
 - UNDISTURBED EXIST. PAVT.
 - WATER COURSE / STREAM
 - WETLANDS
 - ALTERNATE ALIGNMENT
 - PROPOSED BUILDING

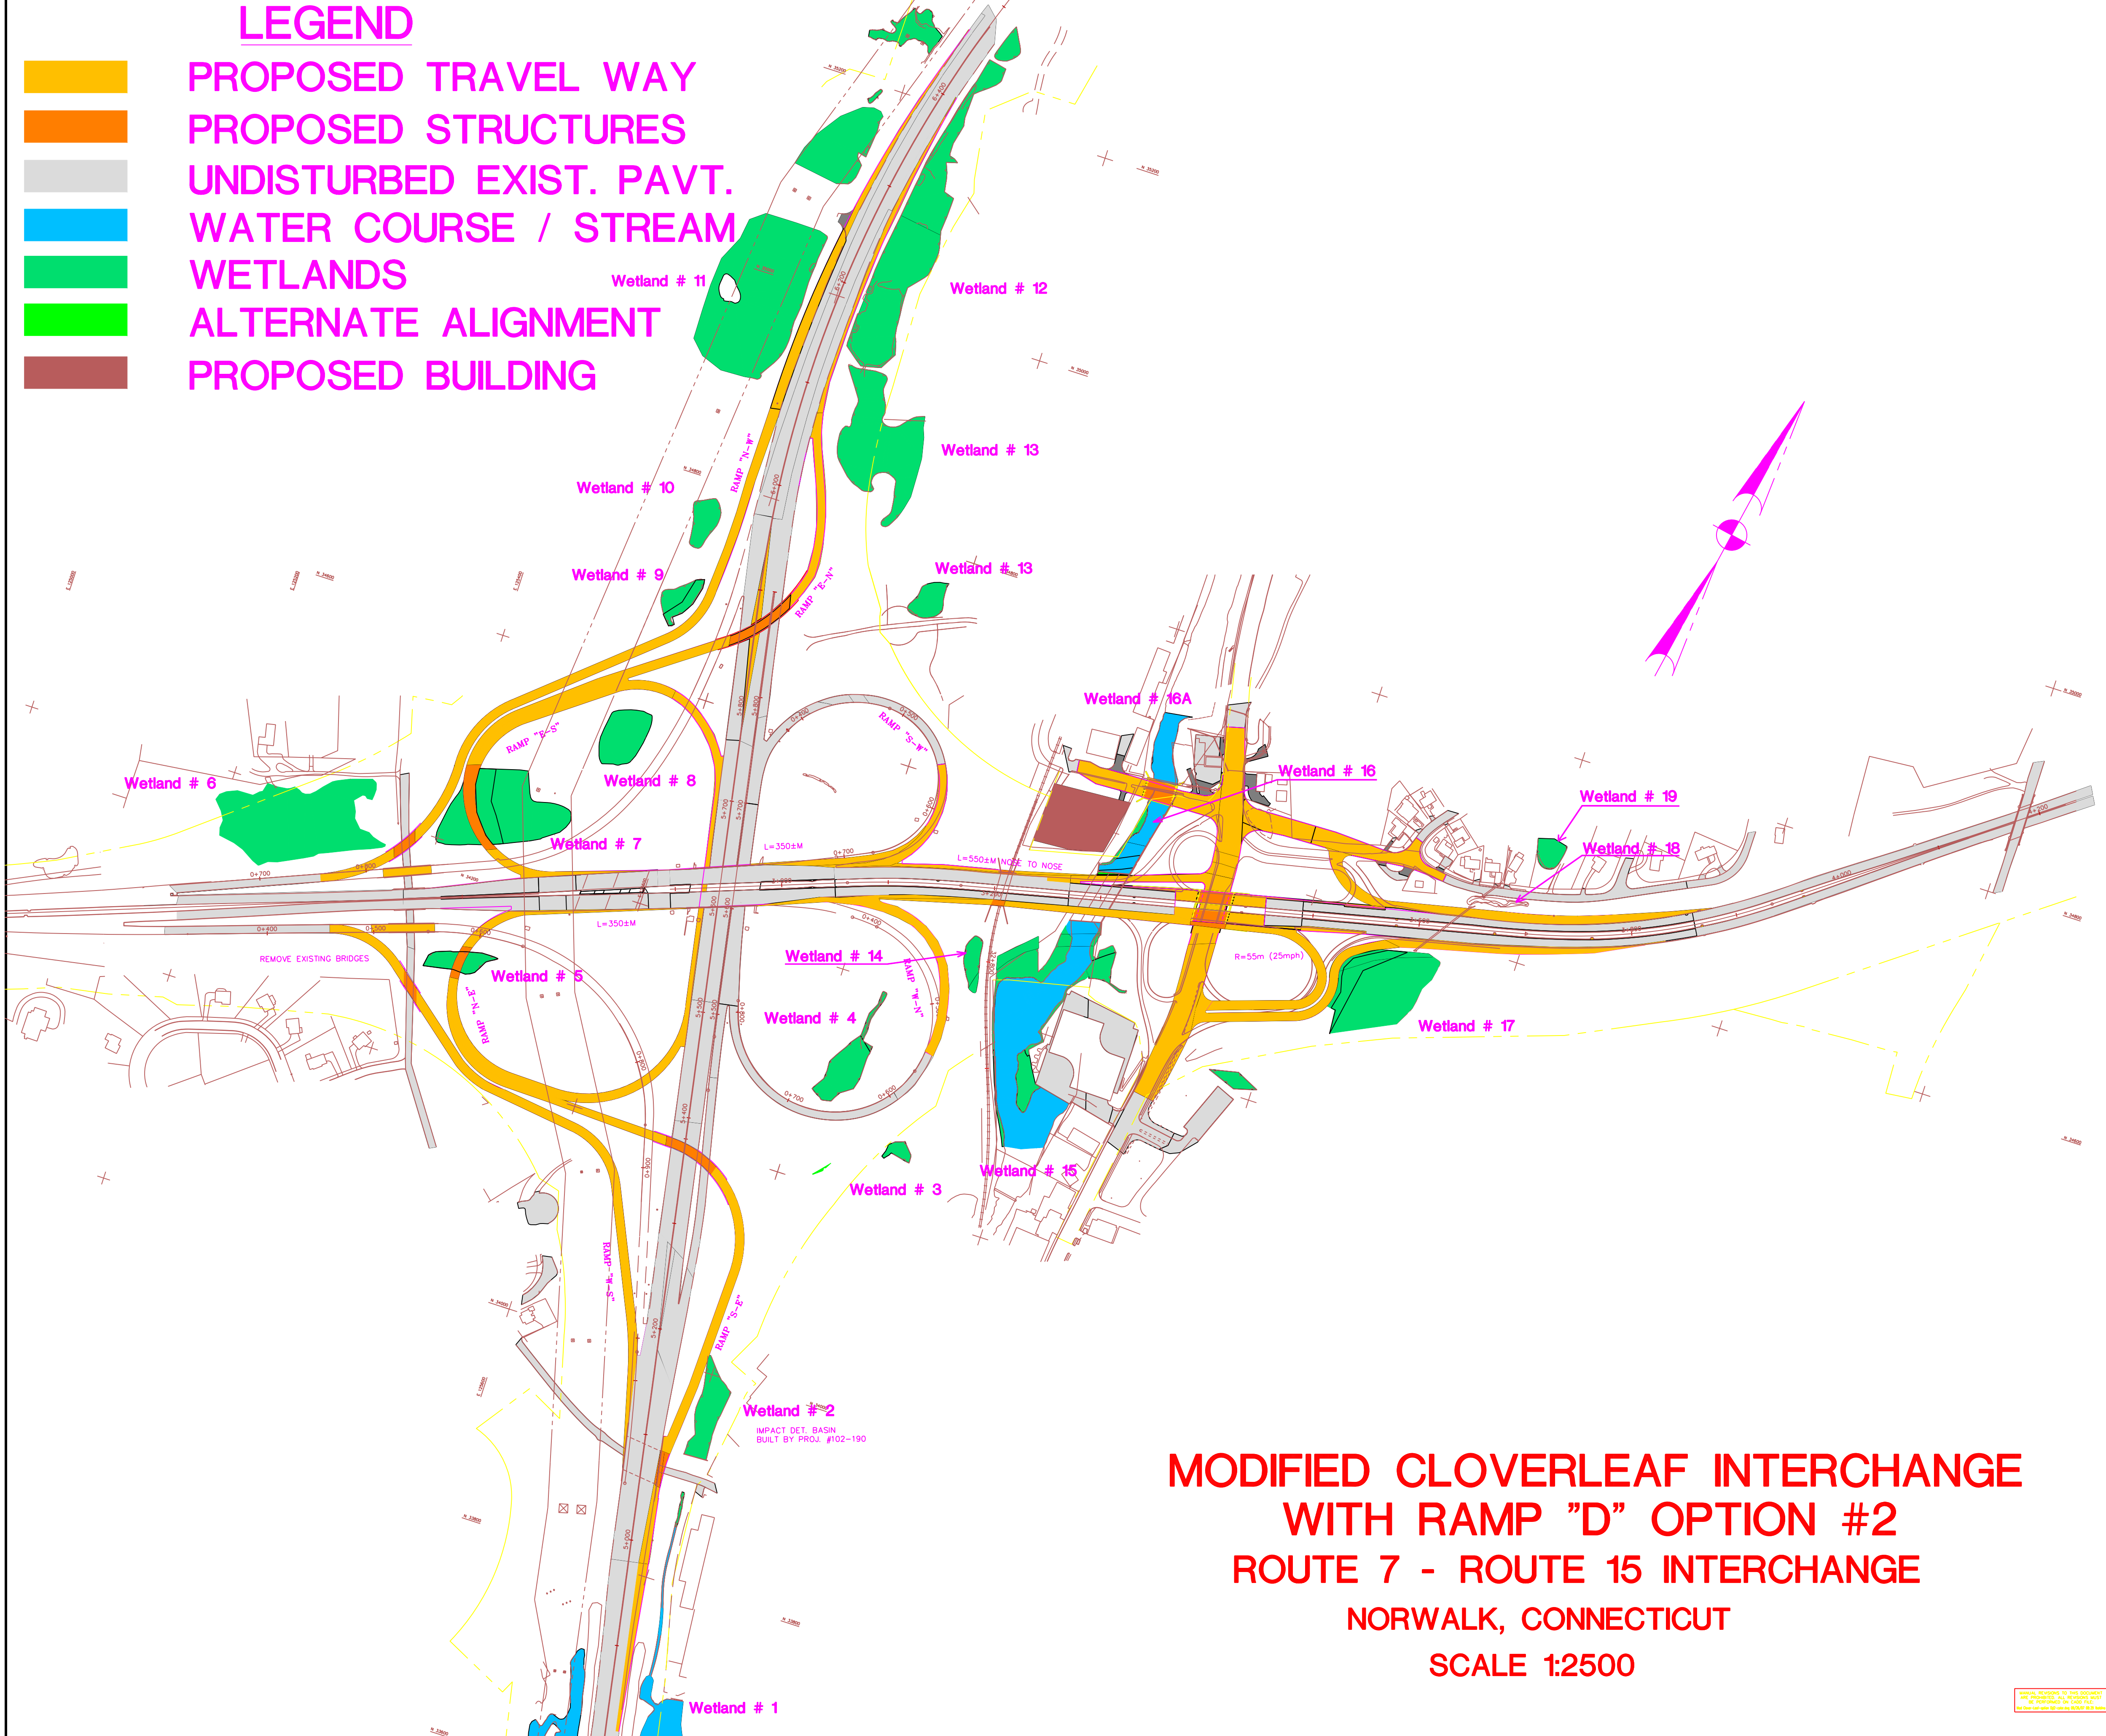

**MODIFIED CLOVERLEAF INTERCHANGE
WITH RAMP "D" OPTION #2
ROUTE 7 - ROUTE 15 INTERCHANGE
NORWALK, CONNECTICUT
SCALE 1:2500**

THIS DOCUMENT IS AN UNCONTROLLED COPY. IT IS NOT VALID FOR CONSTRUCTION. THE ONLY VALID COPY IS THE ORIGINAL AS ISSUED.