


New Canaan Station Bulk Track Improvements

DESIGN SITE PLAN

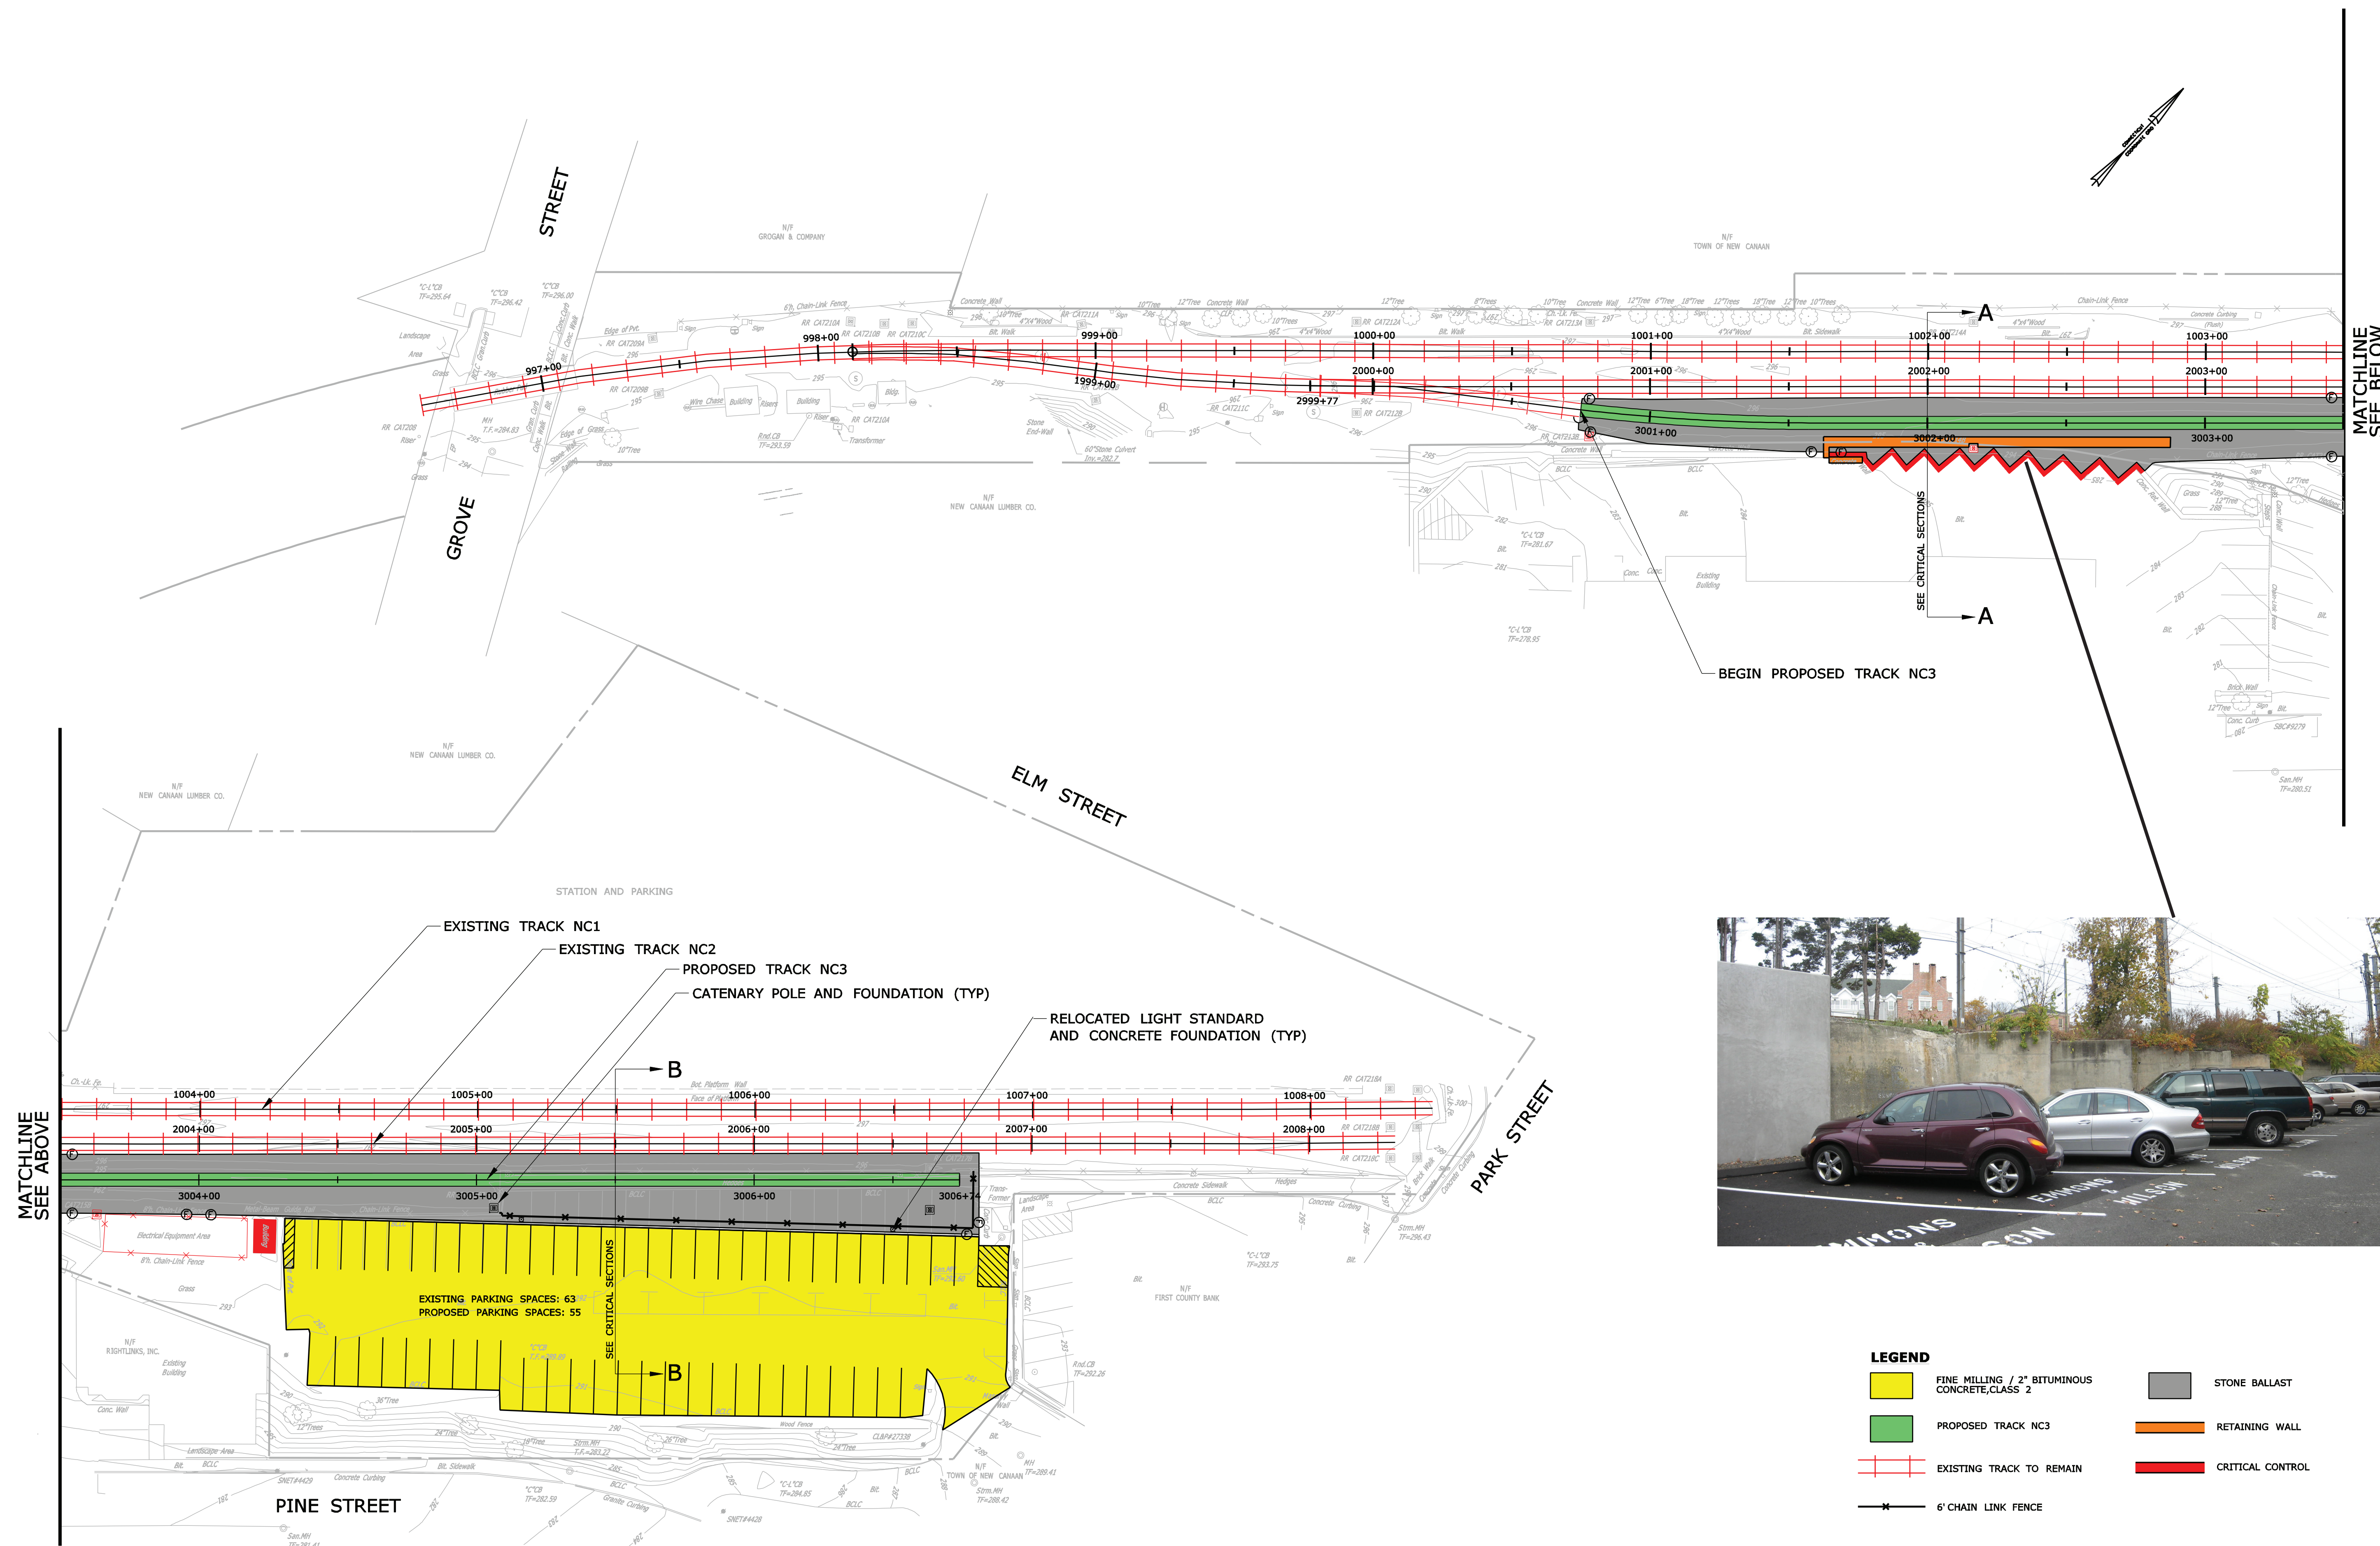








New Canaan Station Bulk Track Improvements

TYPICAL SECTIONS




LEGEND

-  STONE BALLAST
-  SUBBALLAST
-  SUBBASE
-  WOOD TIE
-  RAIL
-  6' CHAIN LINK FENCE

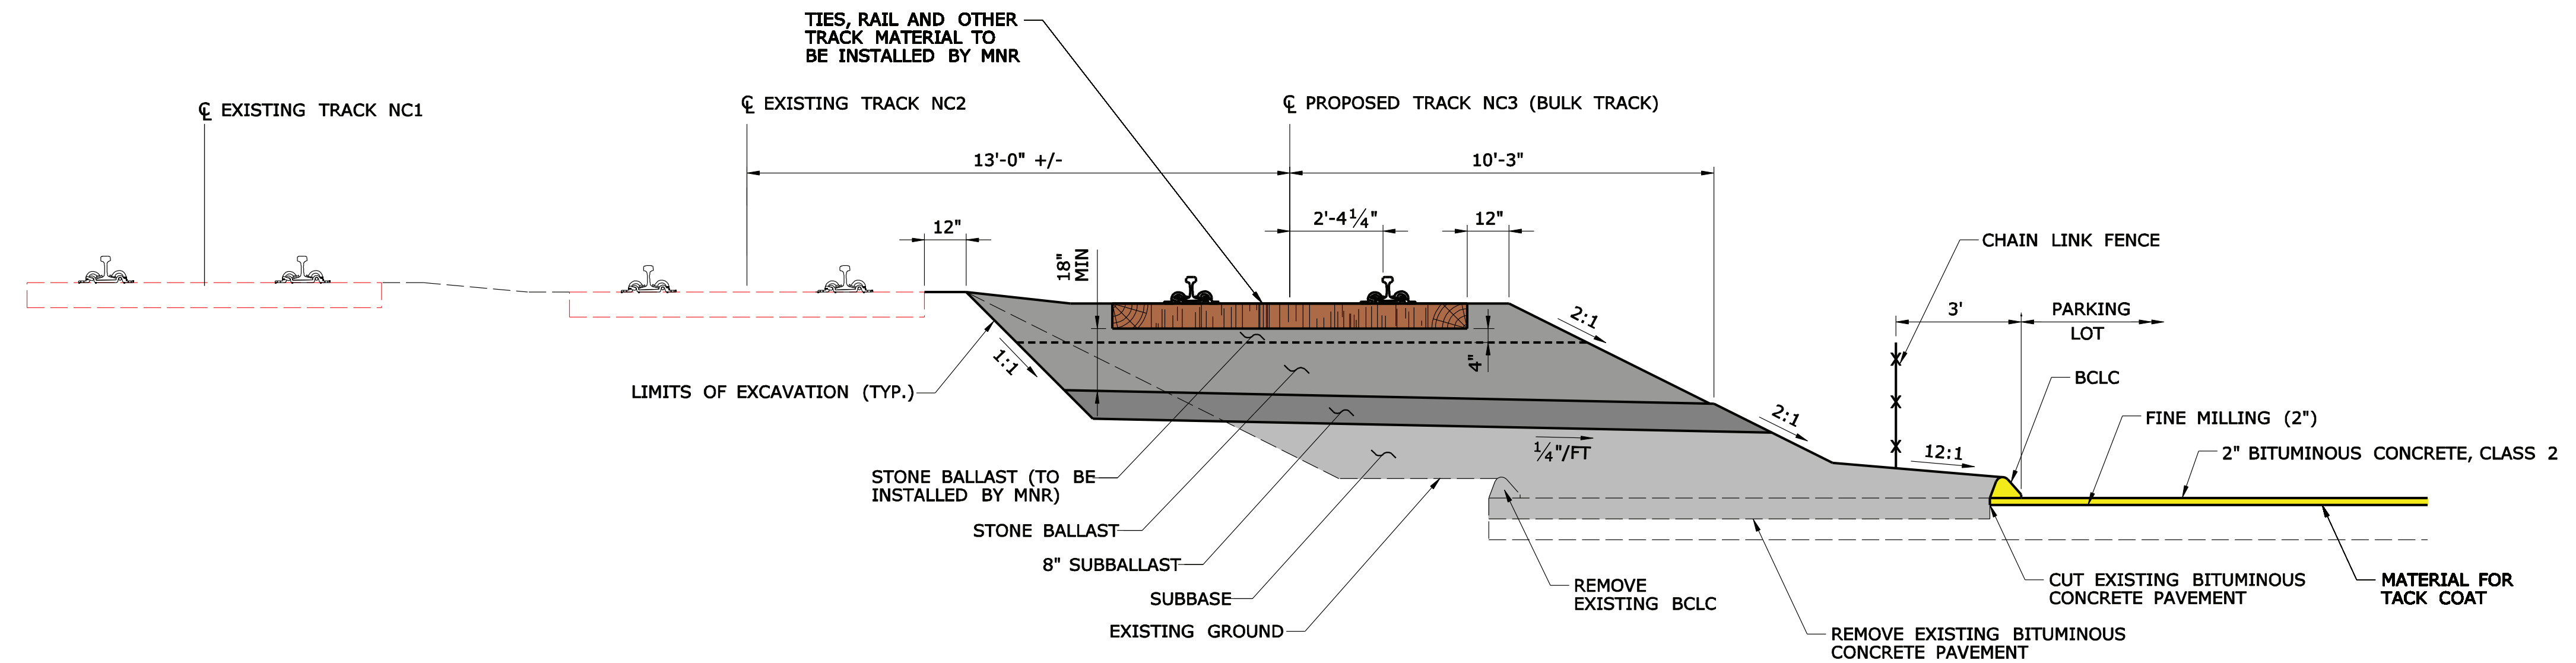

TRACK NC3 (BULK TRACK) TYPICAL SECTION 2

STA. 3005+50+ TO STA. 3006+74+
NOT TO SCALE

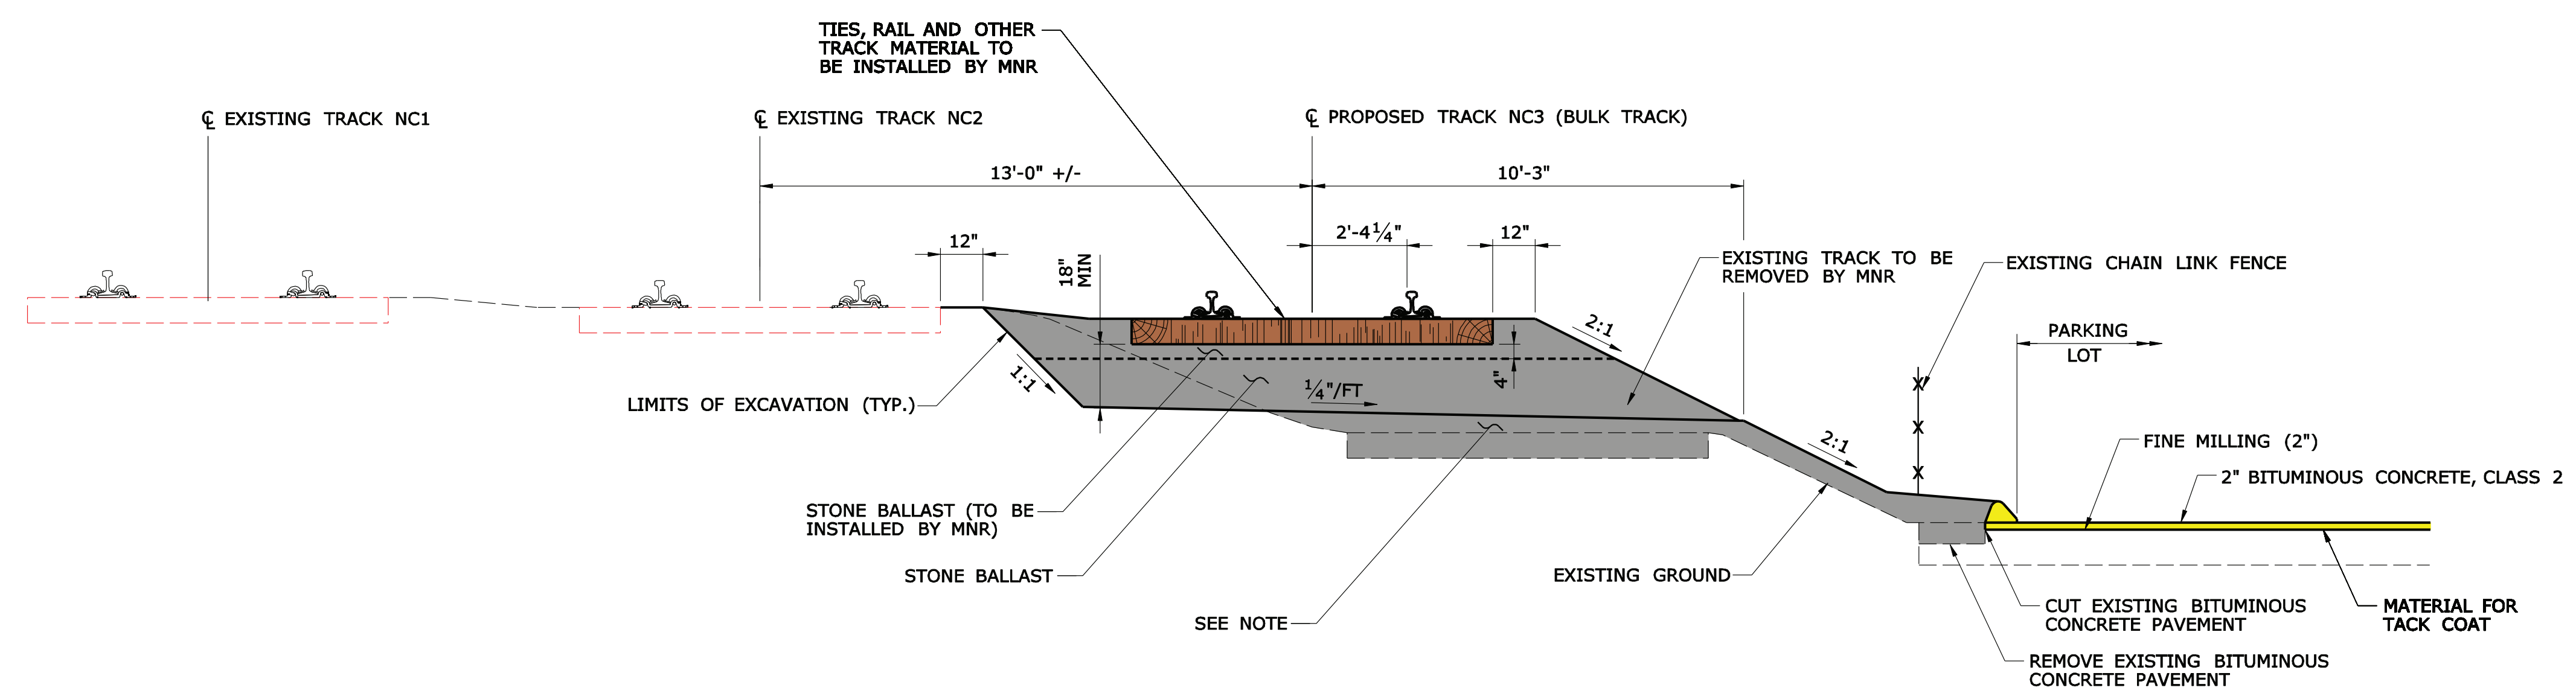

TRACK NC3 (BULK TRACK) TYPICAL SECTION 1

STA. 3000+50+ TO STA. 3005+50+
NOT TO SCALE

New Canaan Station Bulk Track Improvements

CRITICAL SECTIONS



LEGEND

- STONE BALLAST
- SUBBALLAST
- SUBBASE
- WOOD TIE
- CRITICAL CONTROL

