


**ELEVATION**

SCALE: 1" = 5'

**LEGEND**

- PROPOSED STRUCTURE
- PROPOSED RAILING

BRIDGE REPLACEMENT STRAWBERRY ROAD OVER ABBEY BROOK	
PROPOSED ELEVATION	
CITY/TOWN: ELLINGTON	BRIDGE NO. 06141
STATE PROJECT NO.: 0047-0120	DATE: 4/24/2020

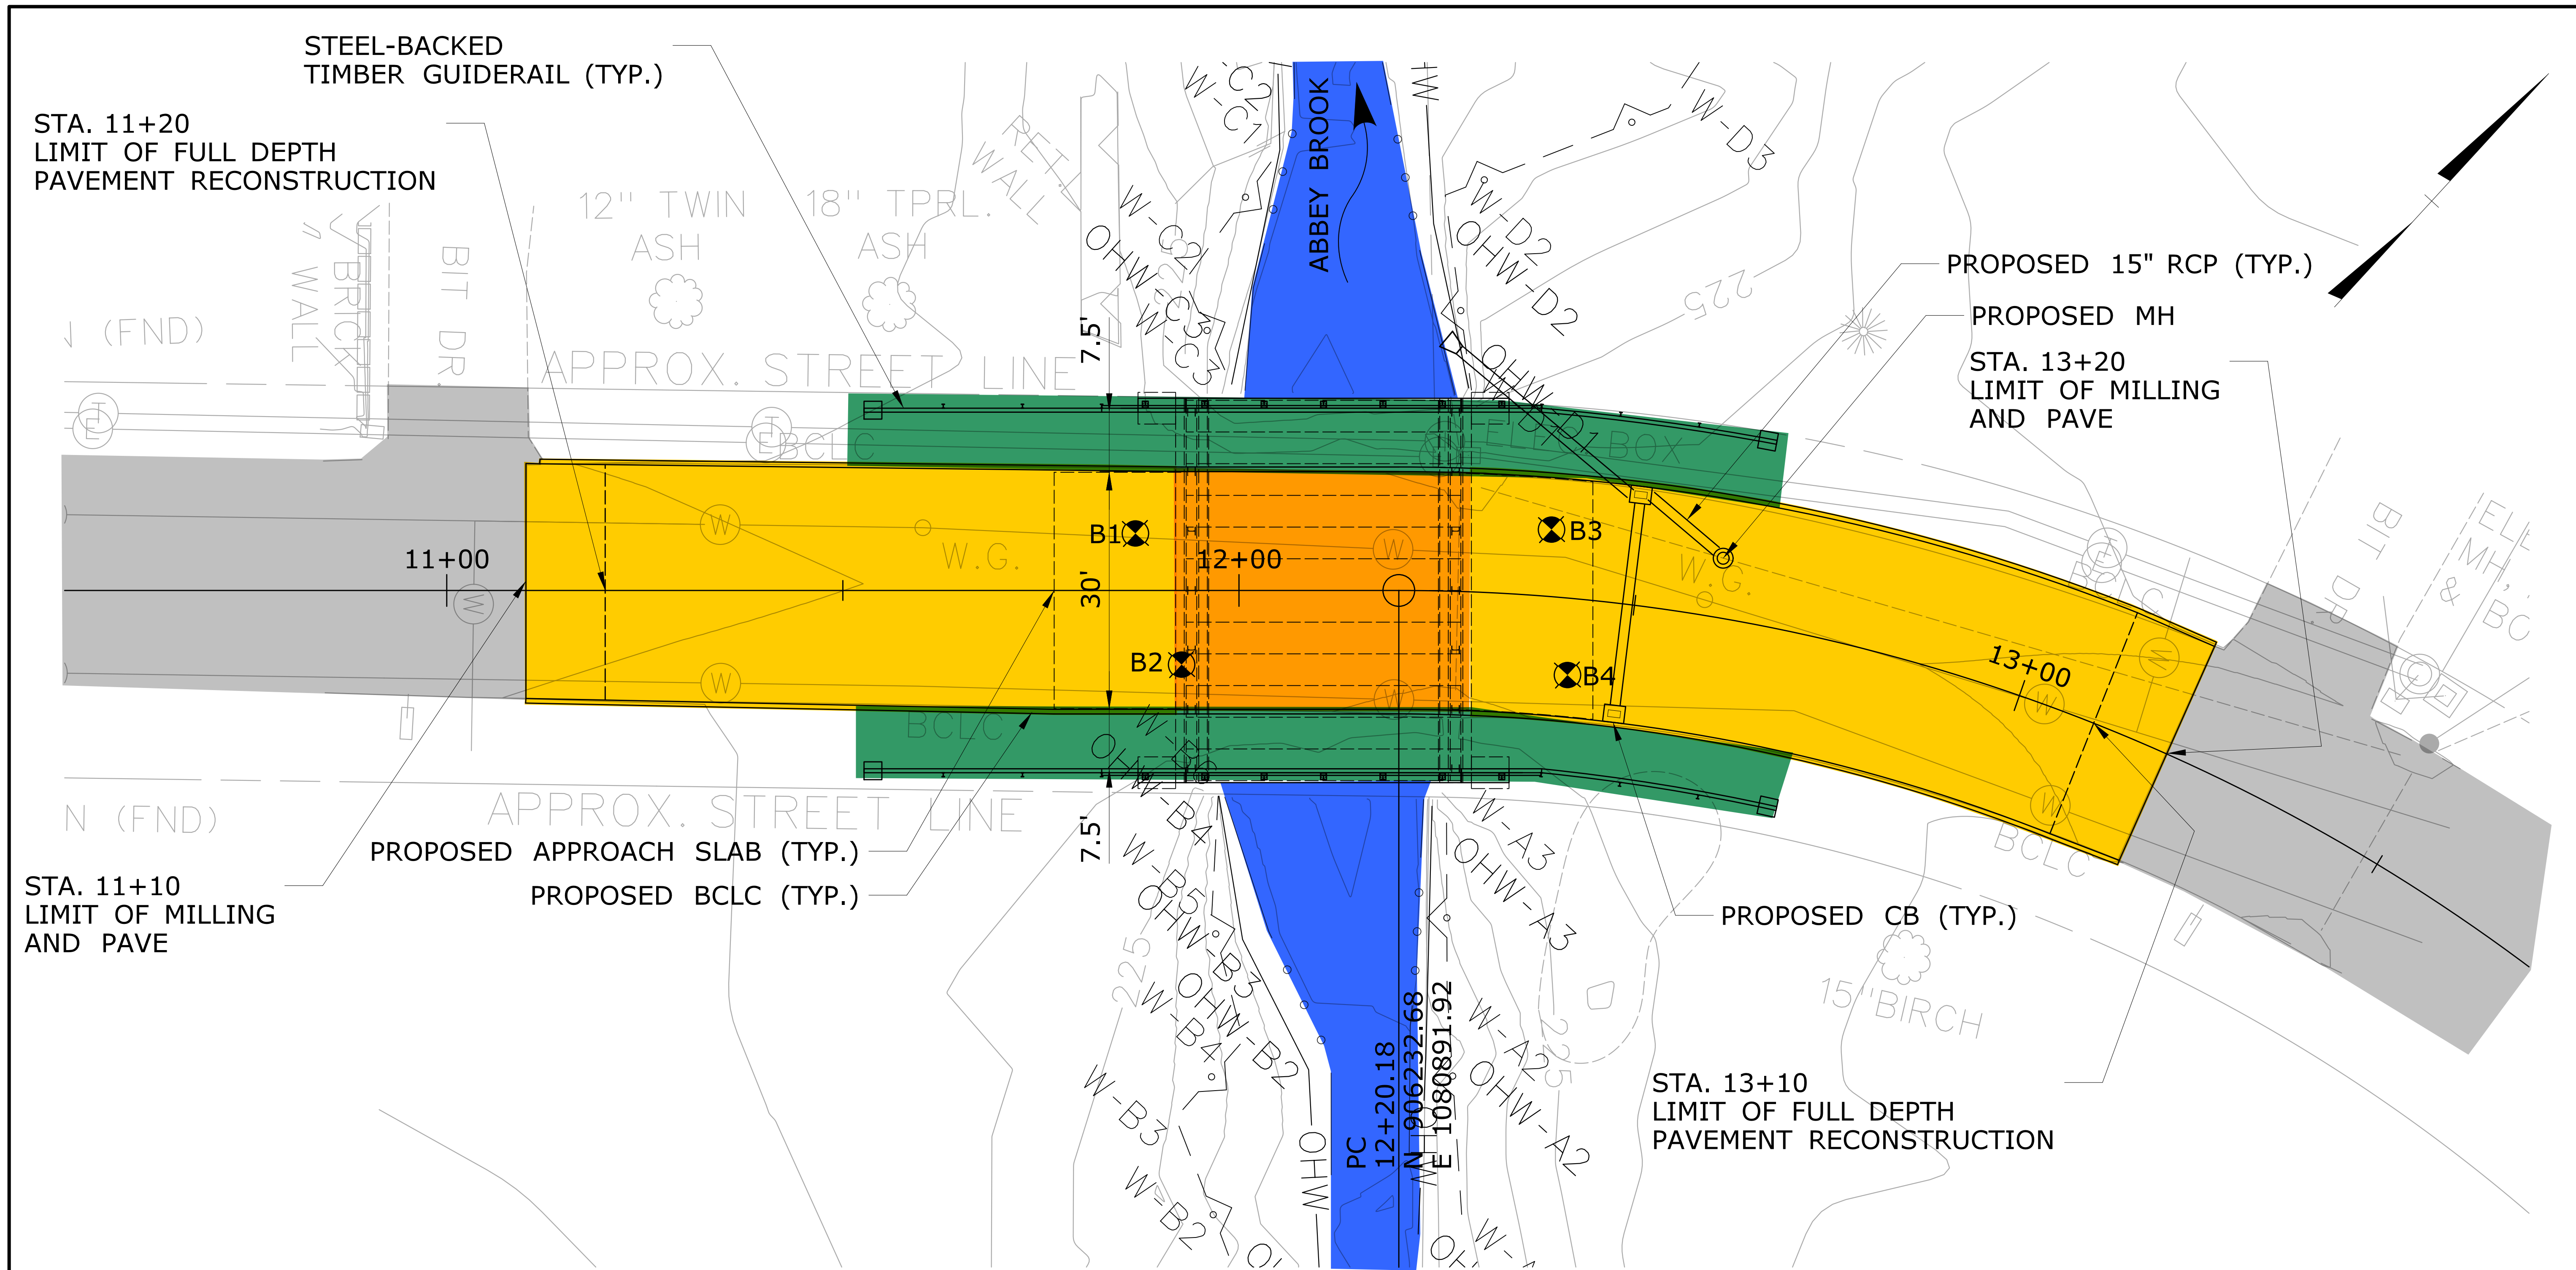

STA. 11+20  
LIMIT OF FULL DEPTH  
PAVEMENT RECONSTRUCTION

PROPOSED 15" RCP (TYP.)

PROPOSED MH  
STA. 13+20  
LIMIT OF MILLING  
AND PAVE

STA. 11+10  
LIMIT OF MILLING  
AND PAVE

PROPOSED APPROACH SLAB (TYP.)  
PROPOSED BCLC (TYP.)

PROPOSED CB (TYP.)

STA. 13+10  
LIMIT OF FULL DEPTH  
PAVEMENT RECONSTRUCTION


**LEGEND**

- EXISTING PAVEMENT
- WATERCOURSE/WETLAND
- WIDENING/FULL DEPTH RECONSTRUCTION
- PROPOSED STRUCTURE
- GRASS SHOULDERS

**PLAN**

SCALE: 1" = 20'

<b>BRIDGE REPLACEMENT STRAWBERRY ROAD OVER ABBEY BROOK</b>	
<b>PROPOSED PLAN</b>	
CITY/TOWN: <b>ELLINGTON</b>	BRIDGE NO. <b>06141</b>
STATE PROJECT NO.: 0047-0120	DATE: 4/24/2020

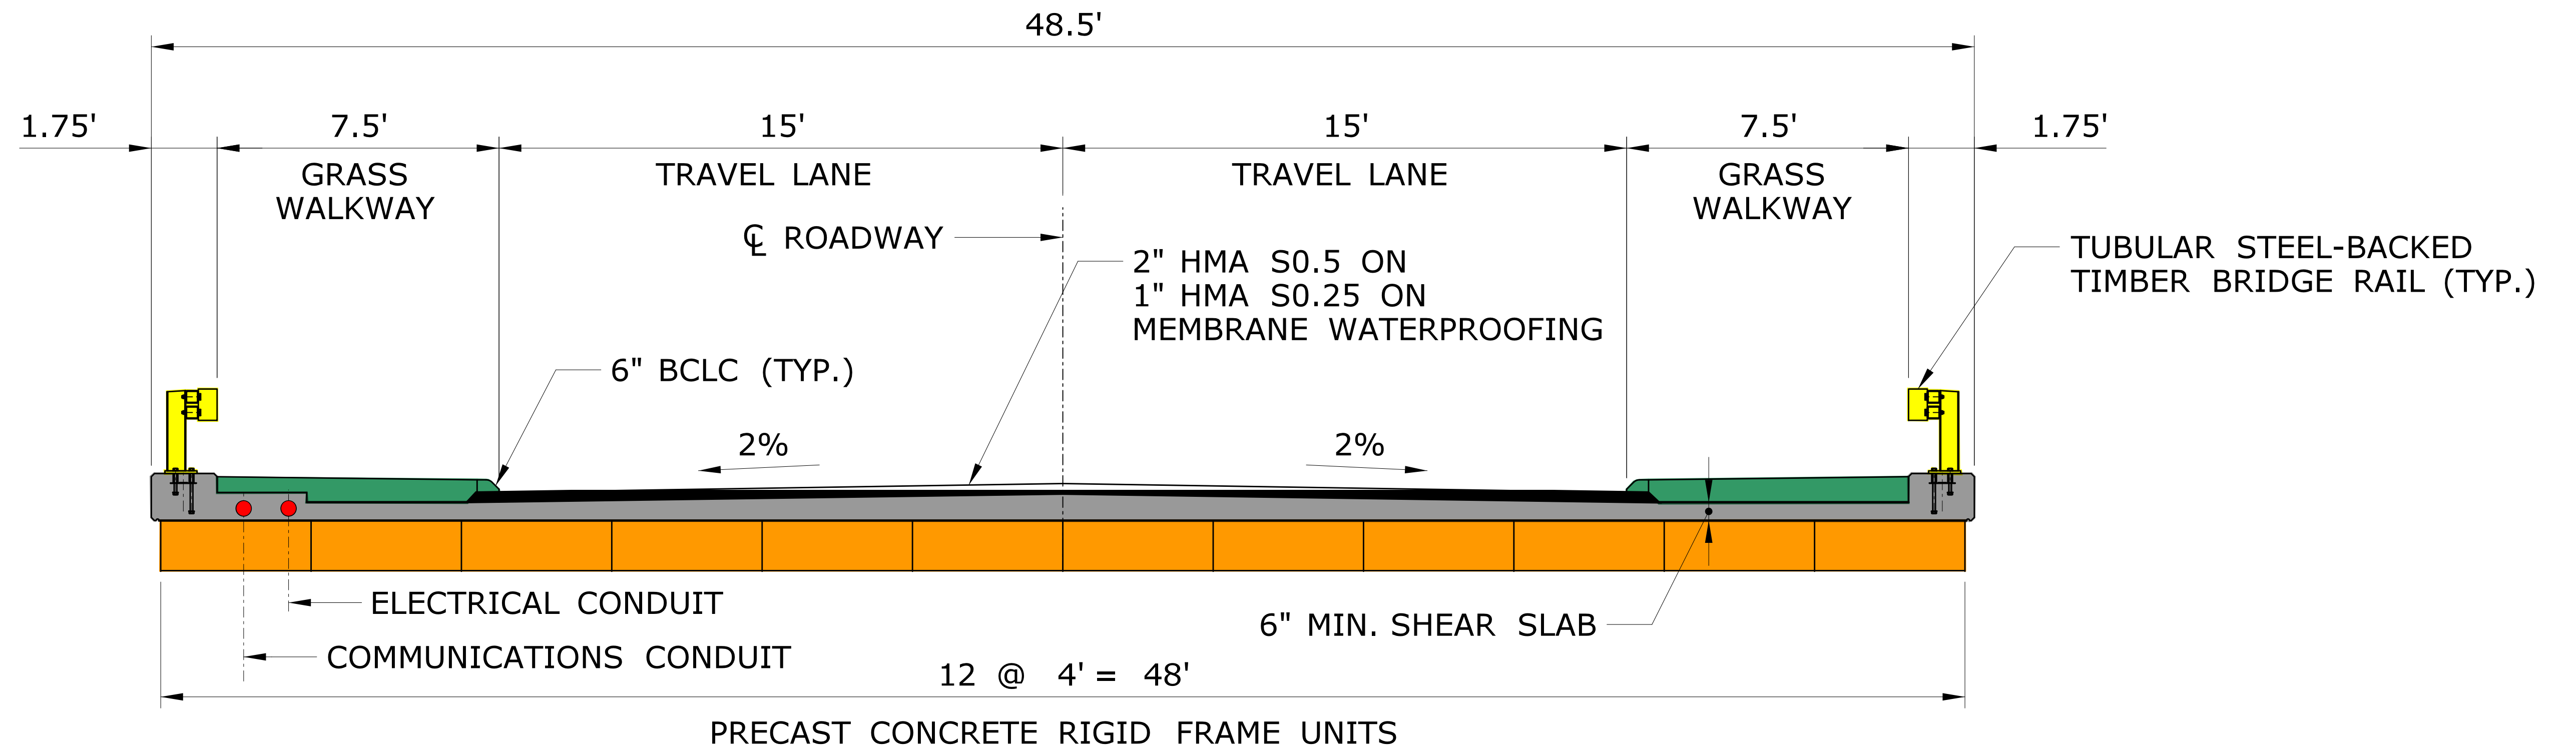

**SECTION**

SCALE: 1" = 5'

**LEGEND**

- PROPOSED STRUCTURE
- PROPOSED BITUMINOUS CONCRETE OVERLAY
- PROPOSED RAILING
- PROPOSED GRASS WALKWAY
- PROPOSED CONCRETE SLAB
- PROPOSED CONDUITS

BRIDGE REPLACEMENT STRAWBERRY ROAD OVER ABBEY BROOK	
PROPOSED SECTION	
CITY/TOWN: <b>ELLINGTON</b>	BRIDGE NO. <b>06141</b>
STATE PROJECT NO.: 0047-0120	DATE: 4/24/2020



TEMPORARY FLOW DIVERSION STRUCTURE (TYP.)

TEMPORARY RELOCATION COMMUNICATIONS LINE

TEMPORARY RELOCATION ELECTRICAL LINE

18" TPBL. ASH

INSTALL PILE FOUNDATION (TYP.)

INSTALL CONCRETE FOOTING (TYP.)

PERFORM STREAMBED WORK

INSTALL PROPOSED STORM DRAINAGE

REMOVE EXIST. CMP

REMOVE SECTION OF EXIST. HEADWALL AT WEST CMP OUTLET (TYP.)

TEMPORARY FLOW DIVERSION STRUCTURE (TYP.)

18" TPBL. ASH

INSTALL CONCRETE FOOTING (TYP.)

PERFORM STREAMBED WORK

REMOVE EXIST. CMP

REMOVE SECTION OF EXIST. HEADWALL AT EAST CMP OUTLET (TYP.)






**STAGE 1**

SCALE: 1" = 20'

**STAGE 2**

SCALE: 1" = 20'

**LEGEND**

-  EXISTING PAVEMENT
-  WATERCOURSE/WETLAND
-  WIDENING/FULL DEPTH RECONSTRUCTION
-  PROPOSED STRUCTURE
-  TEMPORARY FLOW DIVERSION STRUCTURE

BRIDGE REPLACEMENT STRAWBERRY ROAD OVER ABBEY BROOK	
PROPOSED WATER HANDLING PLAN	
CITY/TOWN: ELLINGTON	BRIDGE NO. 06141
STATE PROJECT NO.: 0047-0120	DATE: 4/24/2020

*Detour Plan*

