

Limit of Construction
CT Route 2 EB

Guiderail

Guiderail

5' Left Shoulder
(2) 12' Lanes
11' Right Shoulder


6' Left Shoulder
12' Lane
10' Right Shoulder

Limit of Construction
CT Route 3

LEGEND


 Existing Pavement / Proposed Pavement Markings

REV.	DATE	REVISION DESCRIPTION

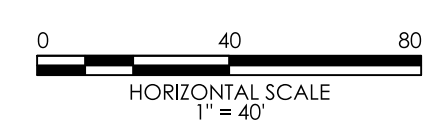


SIGNATURE/
BLOCK:

DESIGNER/DRAFTER: N BROWN CHECKED BY: C VAN ZANTEN

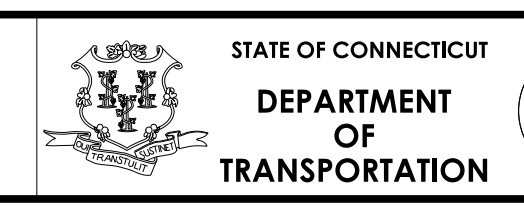

PROJECT NUMBER: 0053-0196
PROJECT DESCRIPTION: ROUTE 2 LANE MODIFICATIONS EXIT 6 TO EXIT 8
TOWN(S): GLASTONBURY
DRAWING TITLE: SIGNING AND PAVEMENT MARKING PLAN

DRAWING NO. SPM-01
SHEET NO.

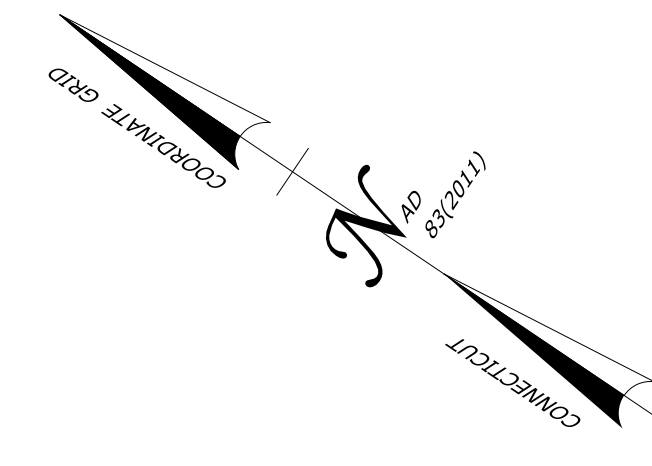

5' Left Shoulder
 (2) 12' Route 2 EB Lanes
 (1) 12' Route 3 to Route 2 Exit 8 Lane
 10' Right Shoulder

Limit of Pavement Reconstruction
 Route 2 EB

Bridge No. 00384

115+00 116+00 117+00 118+00 119+00 120+00 121+00 122+00 123+00 124+00 125+00 126+00 127+00

Guiderail

Guiderail






Griswold Street

Bantle Road


BANTLE RD

Limits of Route 2 EB and
 Bridge No. 00384 Widening


LEGEND


-  Existing Pavement & Proposed Pavement Markings
-  Proposed Pavement & Proposed Pavement Markings
-  Slope Fill Limits / Turf Establishment
-  Roadway / Bridge Widening
-  Drainage Improvements

REV.	DATE	REVISION DESCRIPTION

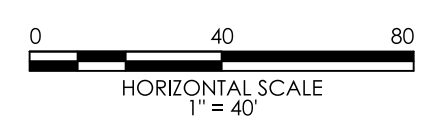


SIGNATURE/
 BLOCK:

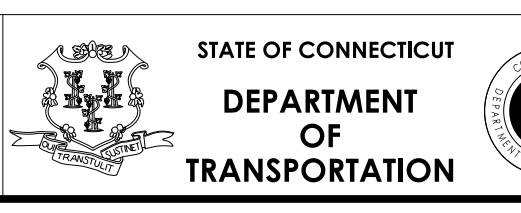

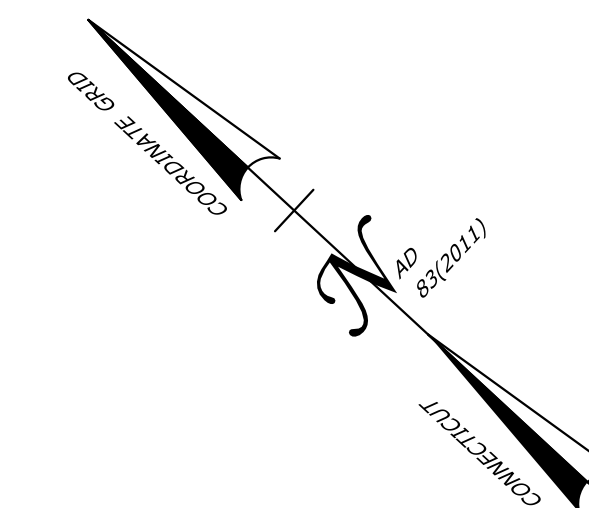

5' Left Shoulder
 (2) 12' Route 2 EB Lanes
 (1) 12' Route 3 to Route 2 Exit 8 Lane
 10' Right Shoulder

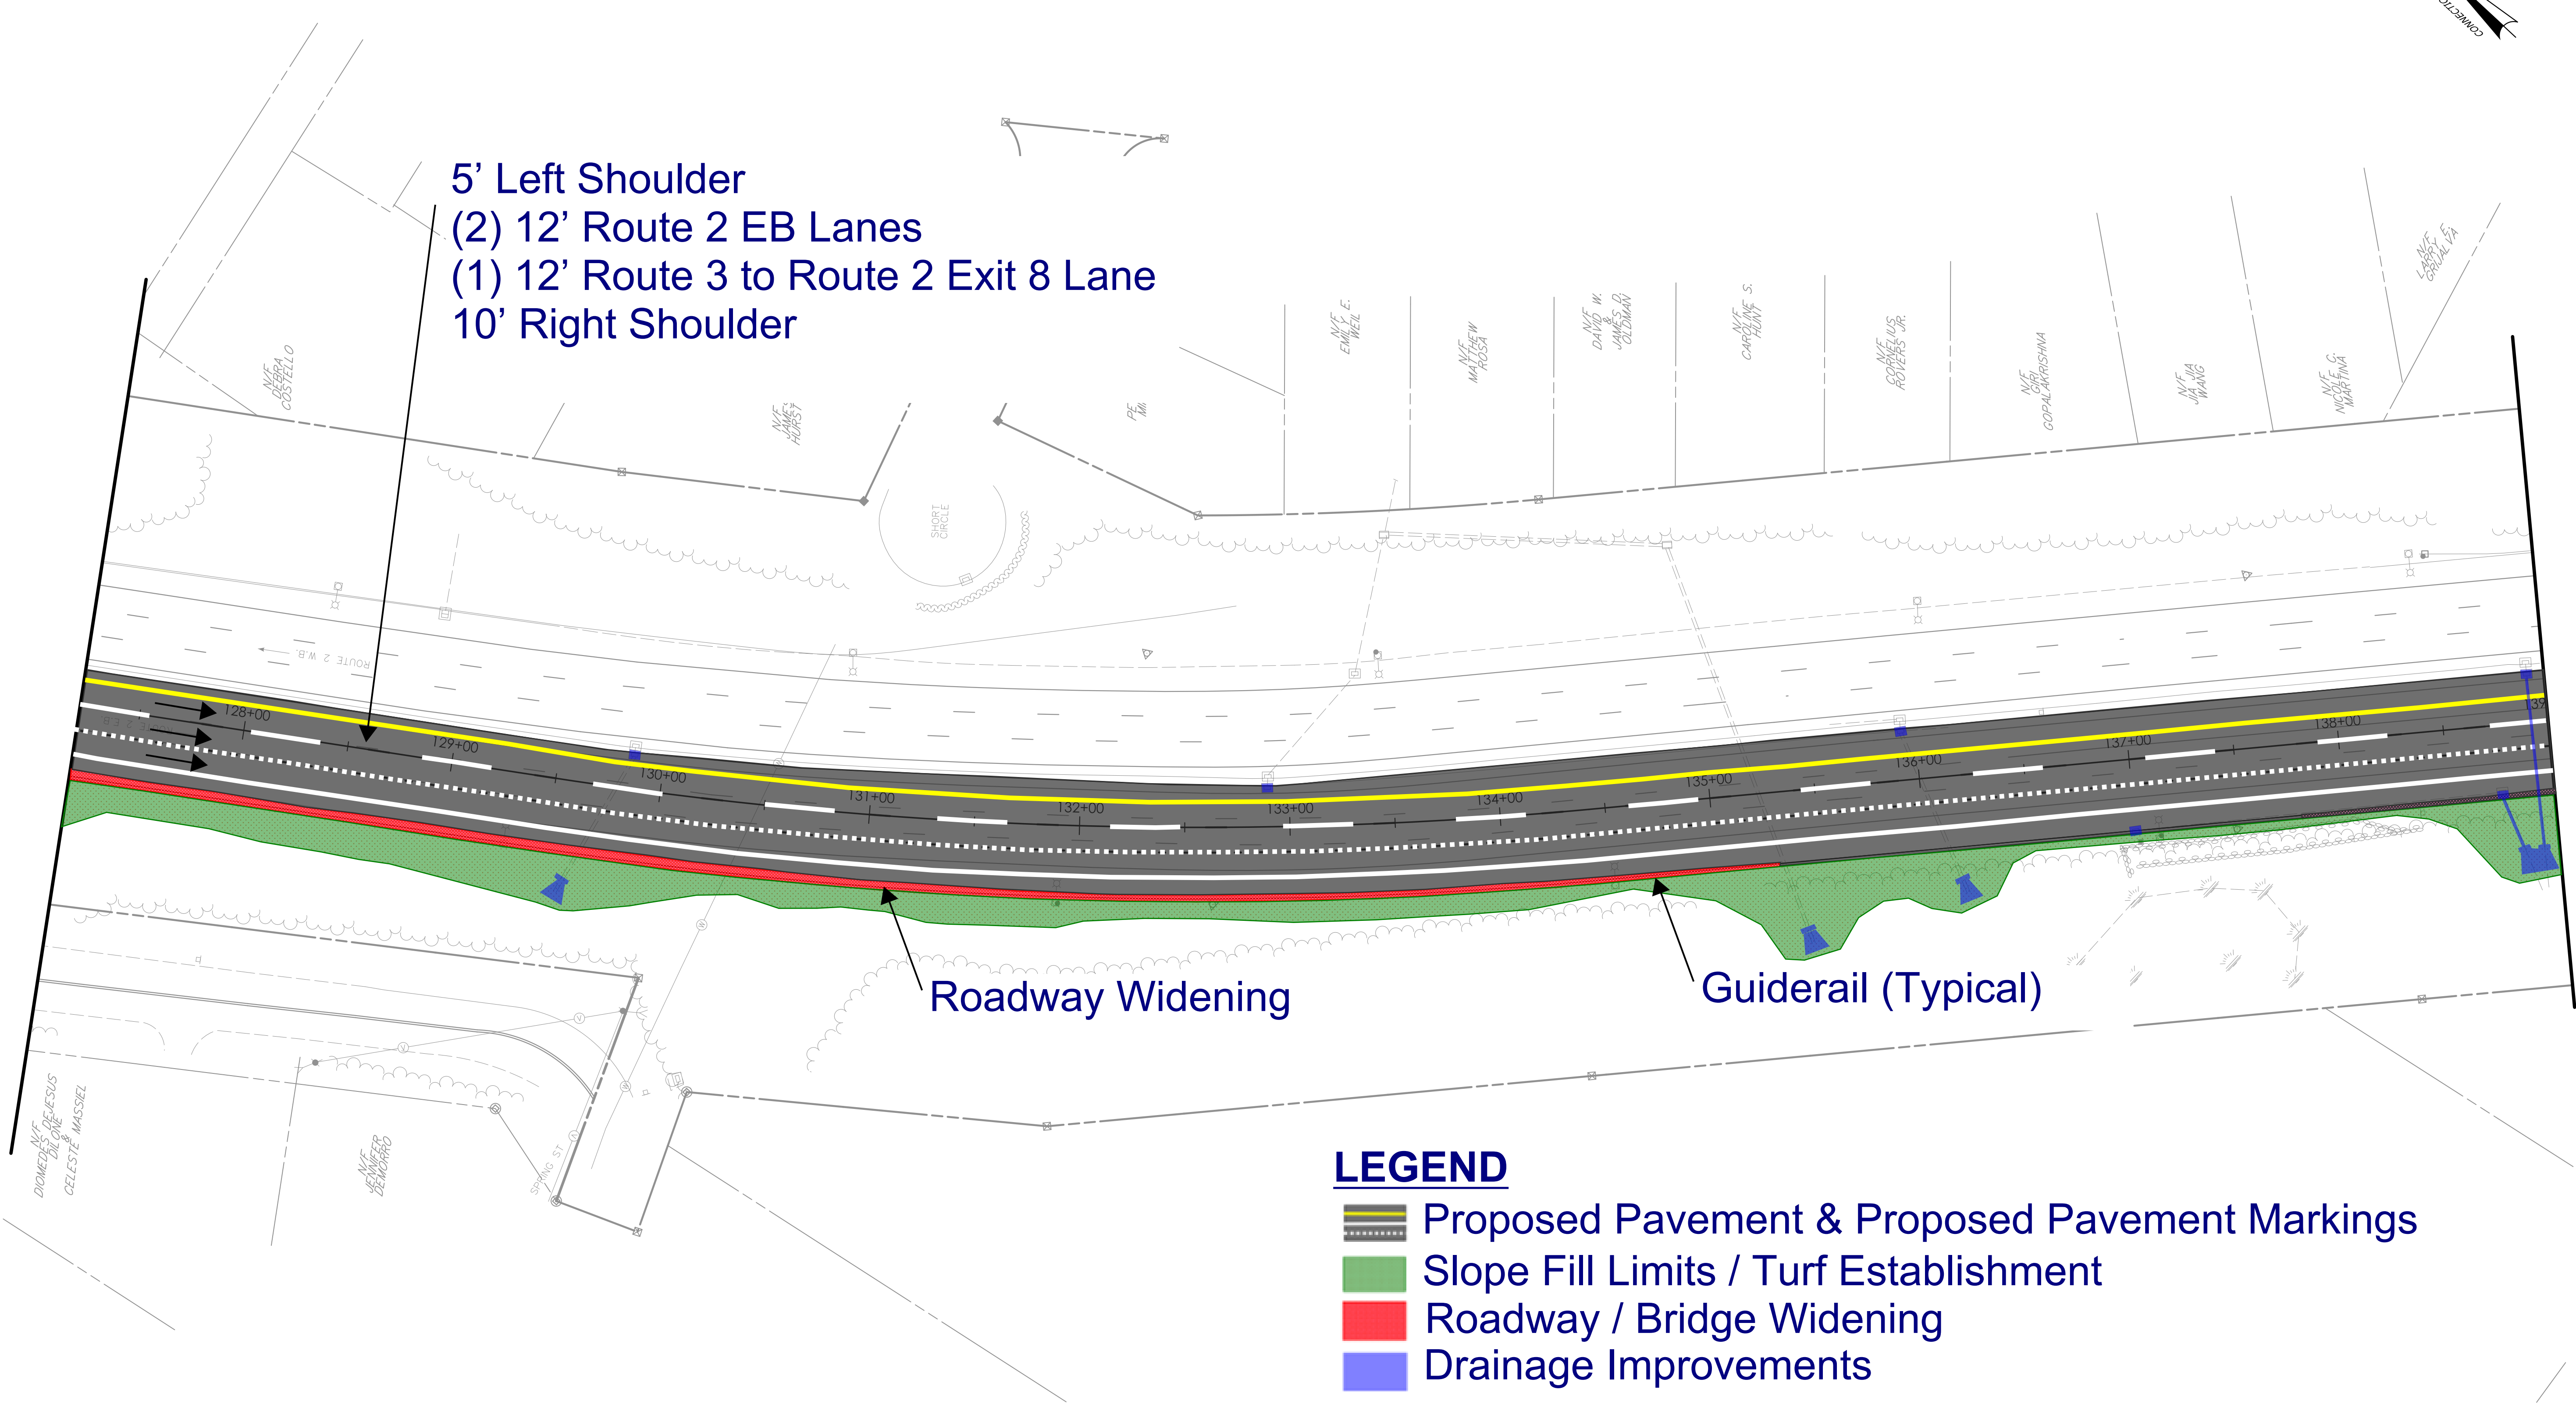

Roadway Widening

Guiderail (Typical)


LEGEND

-  Proposed Pavement & Proposed Pavement Markings
-  Slope Fill Limits / Turf Establishment
-  Roadway / Bridge Widening
-  Drainage Improvements

REV.	DATE	REVISION DESCRIPTION


DESIGNER/DRAFTER: N BROWN CHECKED BY: C. VAN ZANTEN
 HORIZONTAL SCALE 1" = 40'
 LASTED SAVED BY: rollard FILE NAME: c:\pwword\benesch projects\projects\d0140439\HW_CP_0053-0196_SPM-03.dgn
 PLOTTED DATE: 4/26/2023

SIGNATURE/BLOCK: _____

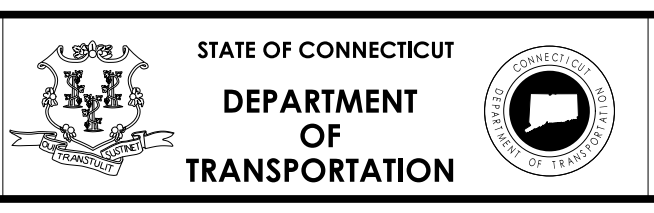

PROJECT NUMBER: 0053-0196
 PROJECT DESCRIPTION: ROUTE 2 LANE MODIFICATIONS EXIT 6 TO EXIT 8
 TOWN(S): GLASTONBURY
 DRAWING TITLE: SIGNING AND PAVEMENT MARKING PLAN

DRAWING NO. SPM-03
 SHEET NO.

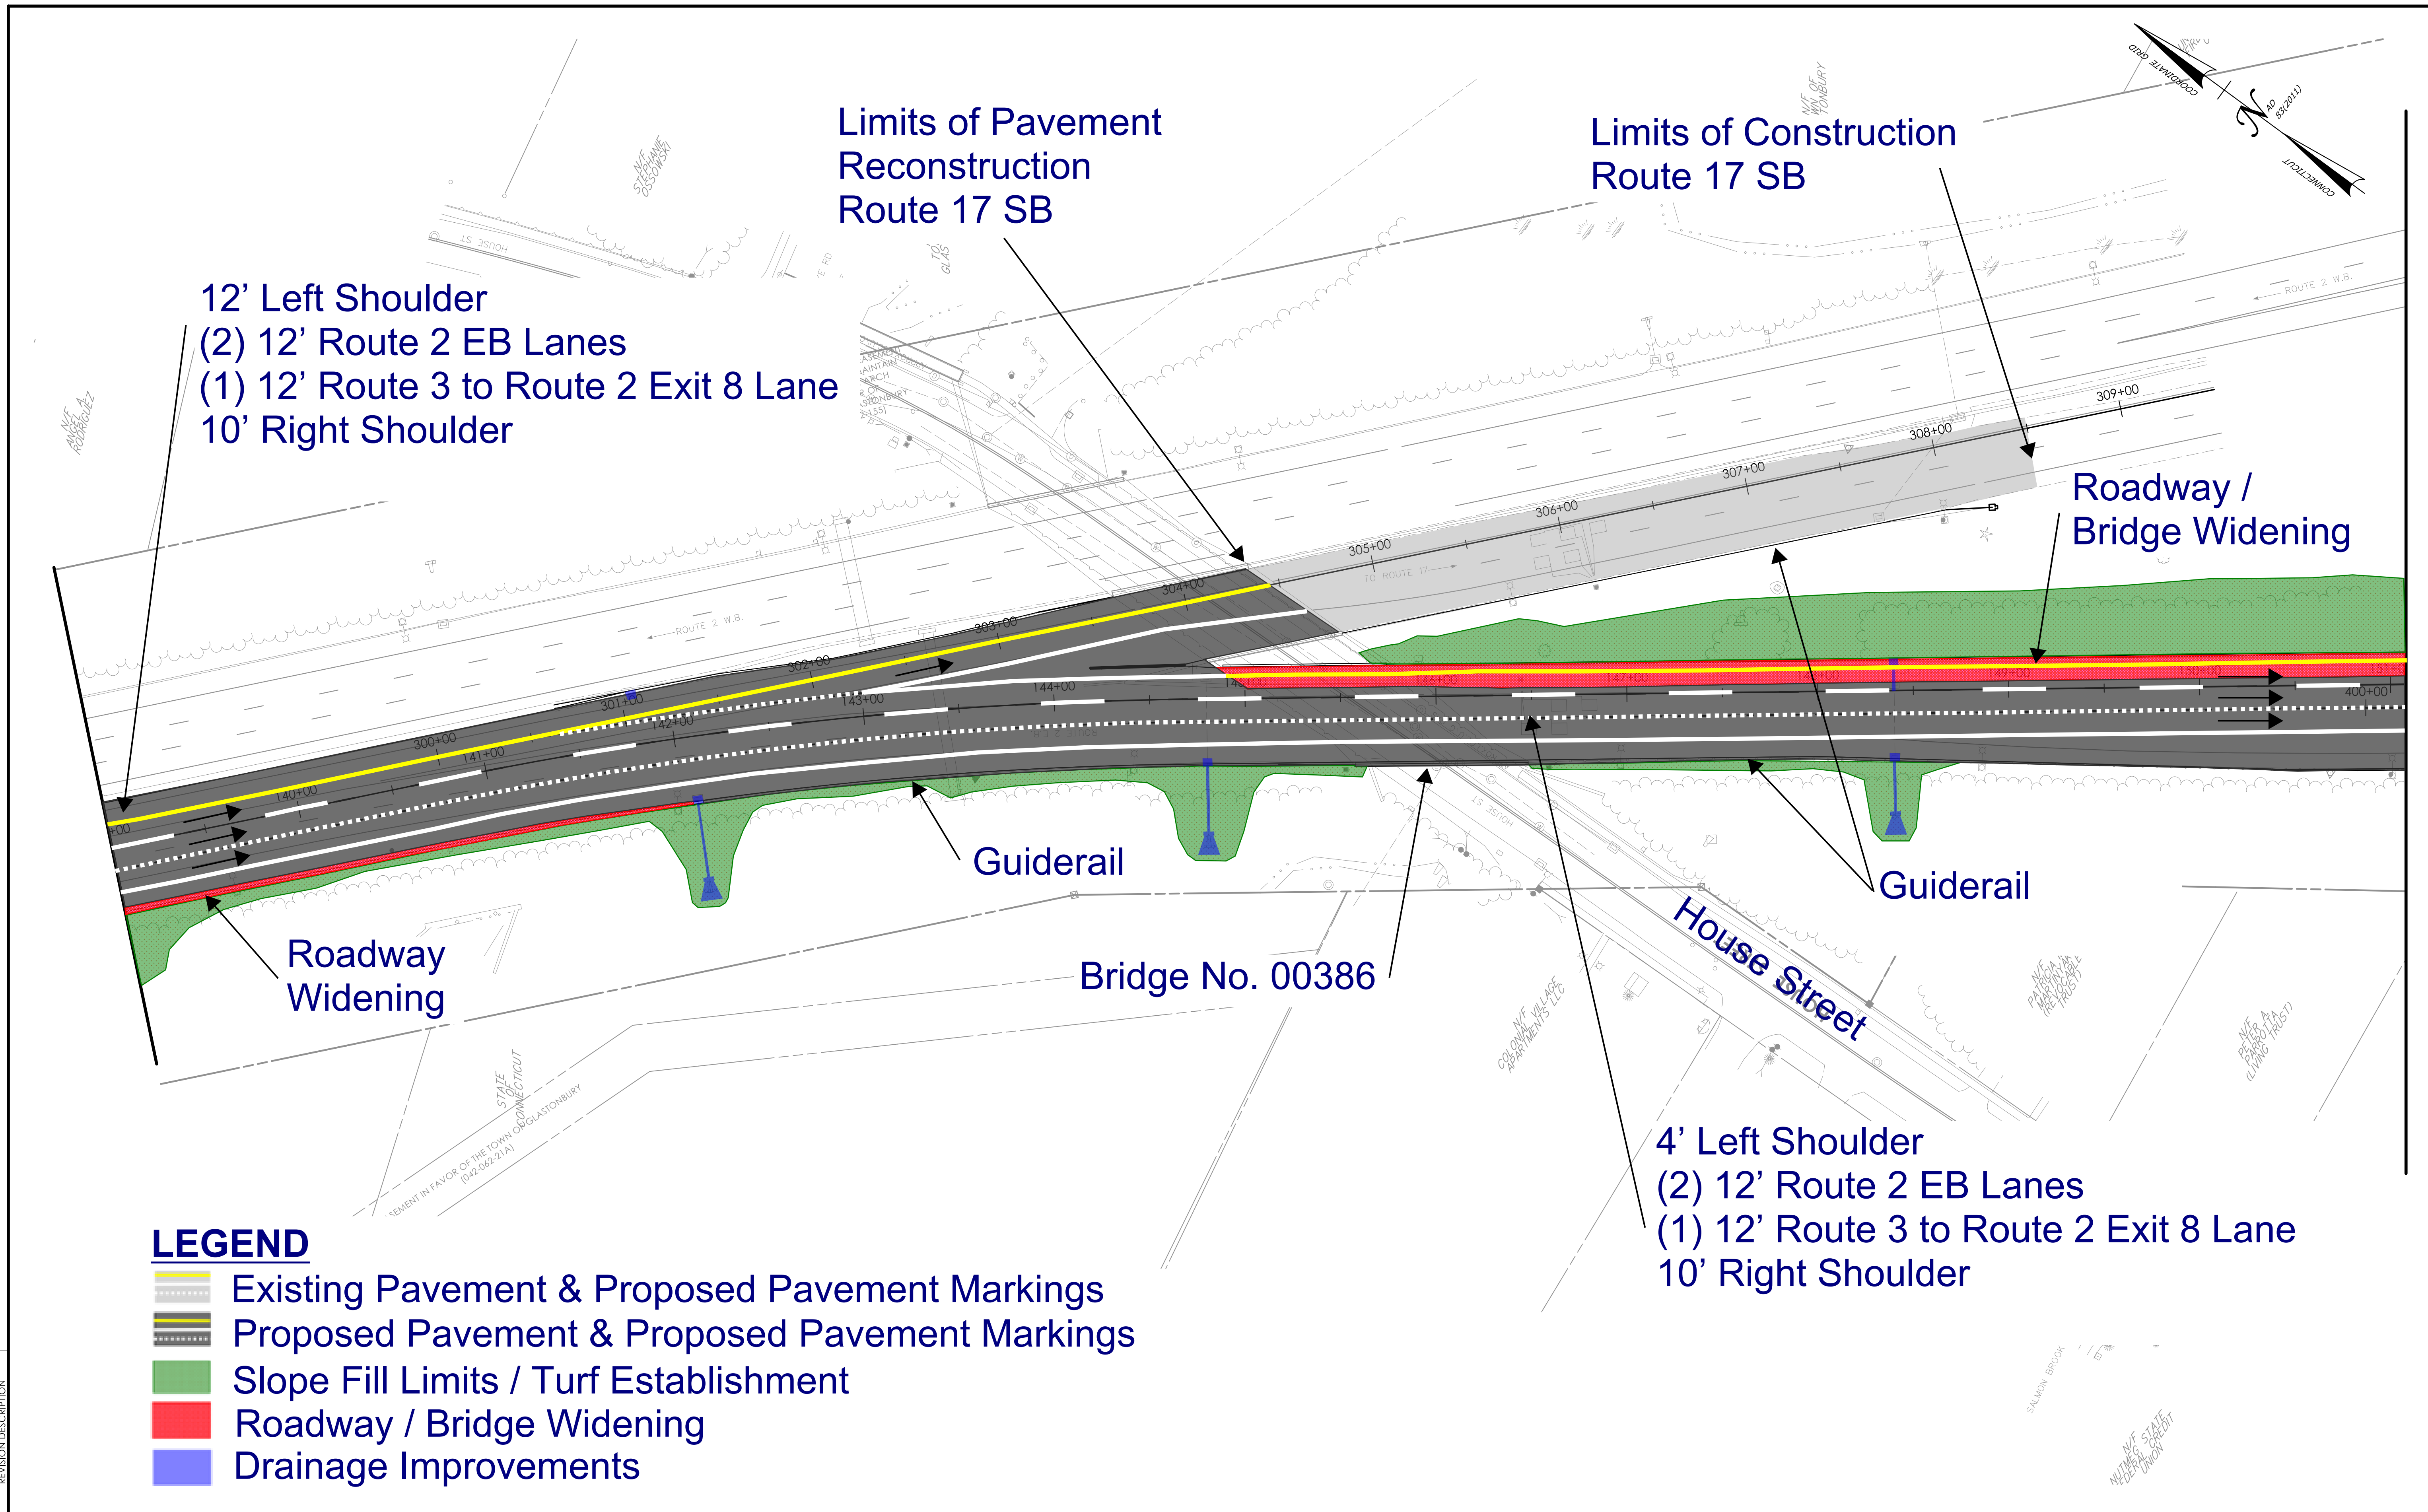

12' Left Shoulder
 (2) 12' Route 2 EB Lanes
 (1) 12' Route 3 to Route 2 Exit 8 Lane
 10' Right Shoulder

Limits of Pavement
 Reconstruction
 Route 17 SB

Limits of Construction
 Route 17 SB

Roadway /
 Bridge Widening

Guiderail

Guiderail






Roadway
 Widening

Bridge No. 00386

House Street


4' Left Shoulder
 (2) 12' Route 2 EB Lanes
 (1) 12' Route 3 to Route 2 Exit 8 Lane
 10' Right Shoulder

LEGEND


-  Existing Pavement & Proposed Pavement Markings
-  Proposed Pavement & Proposed Pavement Markings
-  Slope Fill Limits / Turf Establishment
-  Roadway / Bridge Widening
-  Drainage Improvements

REV.	DATE	REVISION DESCRIPTION

DESIGNER/DRAFTER: N BROWN
 CHECKED BY: C. VAN ZANTEN

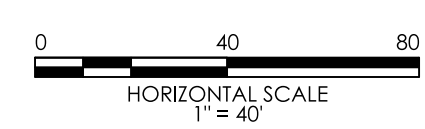


SIGNATURE/
 BLOCK:

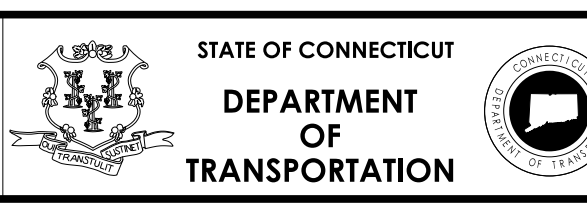

PROJECT NUMBER: 0053-0196
 PROJECT DESCRIPTION: ROUTE 2 LANE MODIFICATIONS EXIT 6 TO EXIT 8
 TOWN(S): GLASTONBURY
 DRAWING TITLE: SIGNING AND PAVEMENT MARKING PLAN

DRAWING NO.
 SPM-04
 SHEET NO.

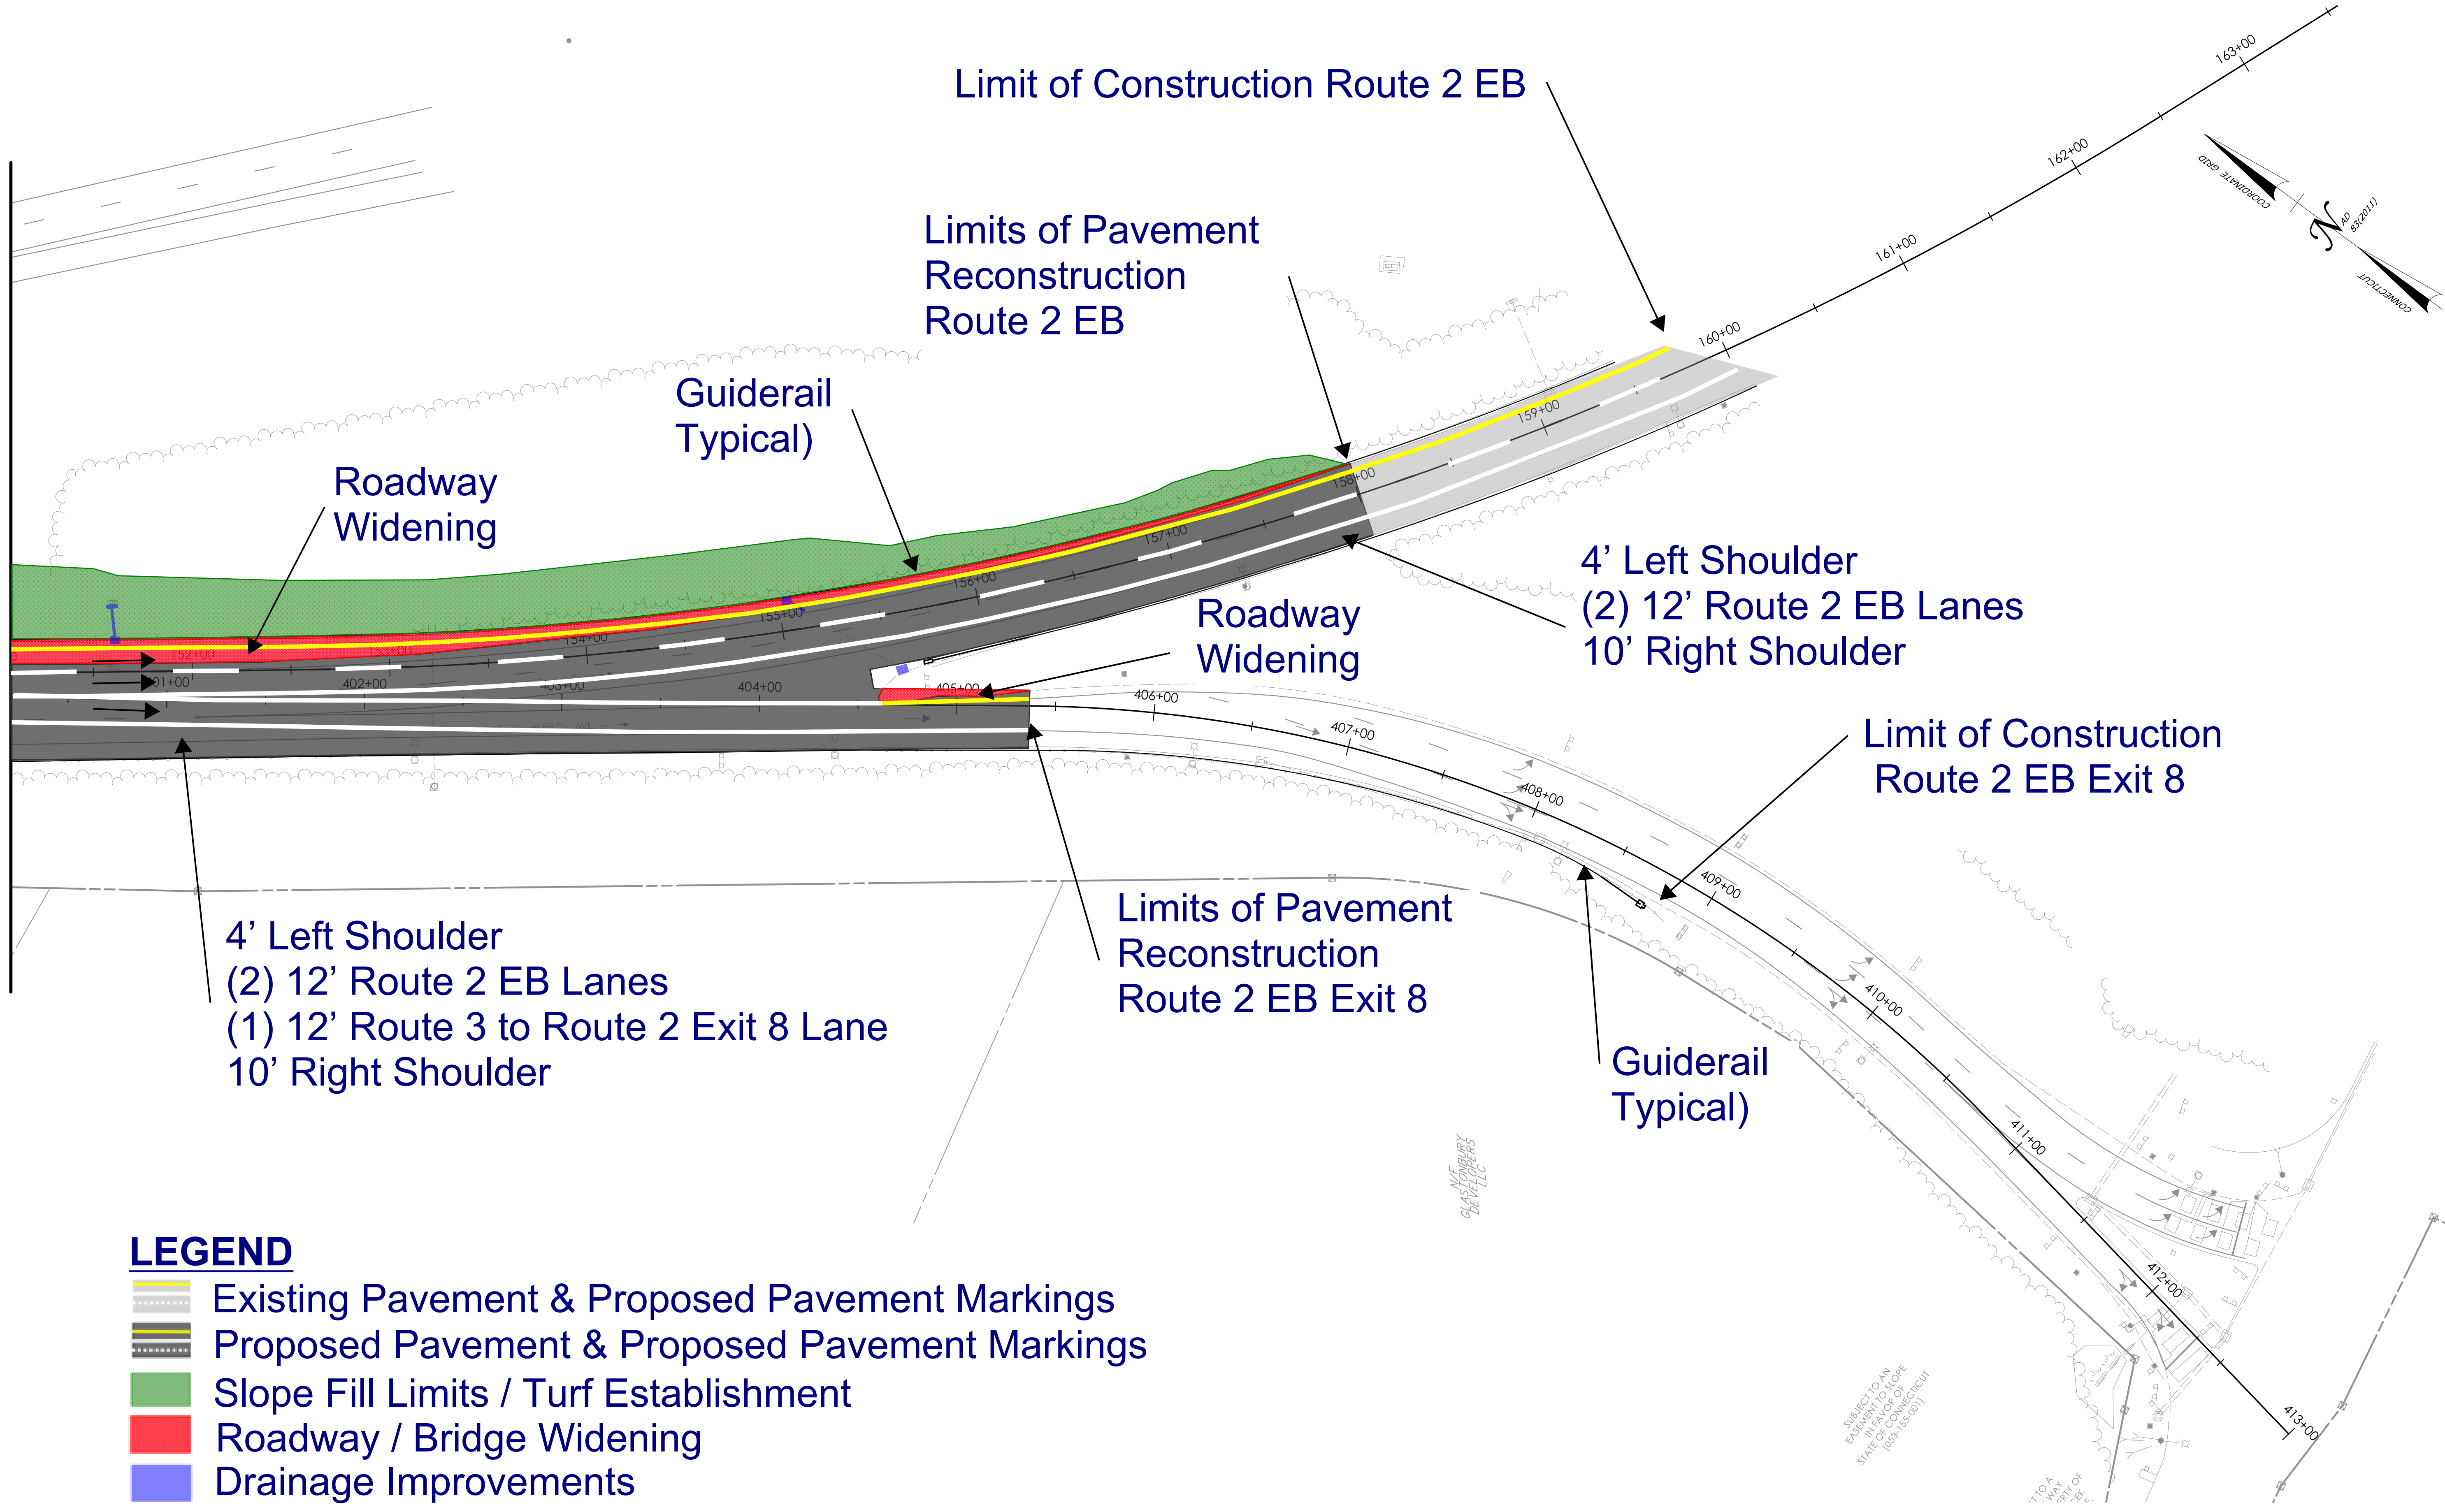

LEGEND


- Existing Pavement & Proposed Pavement Markings
- Proposed Pavement & Proposed Pavement Markings
- Slope Fill Limits / Turf Establishment
- Roadway / Bridge Widening
- Drainage Improvements

REV.	DATE	REVISION DESCRIPTION

DESIGNER/DRAFTER: N BROWN CHECKED BY: C. VAN ZANTEN

HORIZONTAL SCALE
1" = 40'

SIGNATURE/
BLOCK:

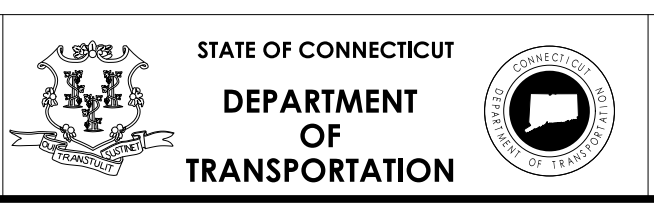

PROJECT NUMBER: 0053-0196
 PROJECT DESCRIPTION: ROUTE 2 LANE MODIFICATIONS EXIT 6 TO EXIT 8
 TOWN(S): GLASTONBURY
 DRAWING TITLE: SIGNING AND PAVEMENT MARKING PLAN



DRAWING NO.
SPM-05
SHEET NO.

LASTED SAVED BY: rollard FILE NAME: c:\pwword\benesch projects\projects\d0140439\HW_CP_0053-0196_SPM-05.dgn
 PLOTTED DATE: 4/26/2023

SUBJECT TO AN EASEMENT TO AN IN FAVOR OF STATE OF CONNECTICUT (053-155-011)

TTO A WAY OF THE

MVF GLASTONBURY DEVELOPERS

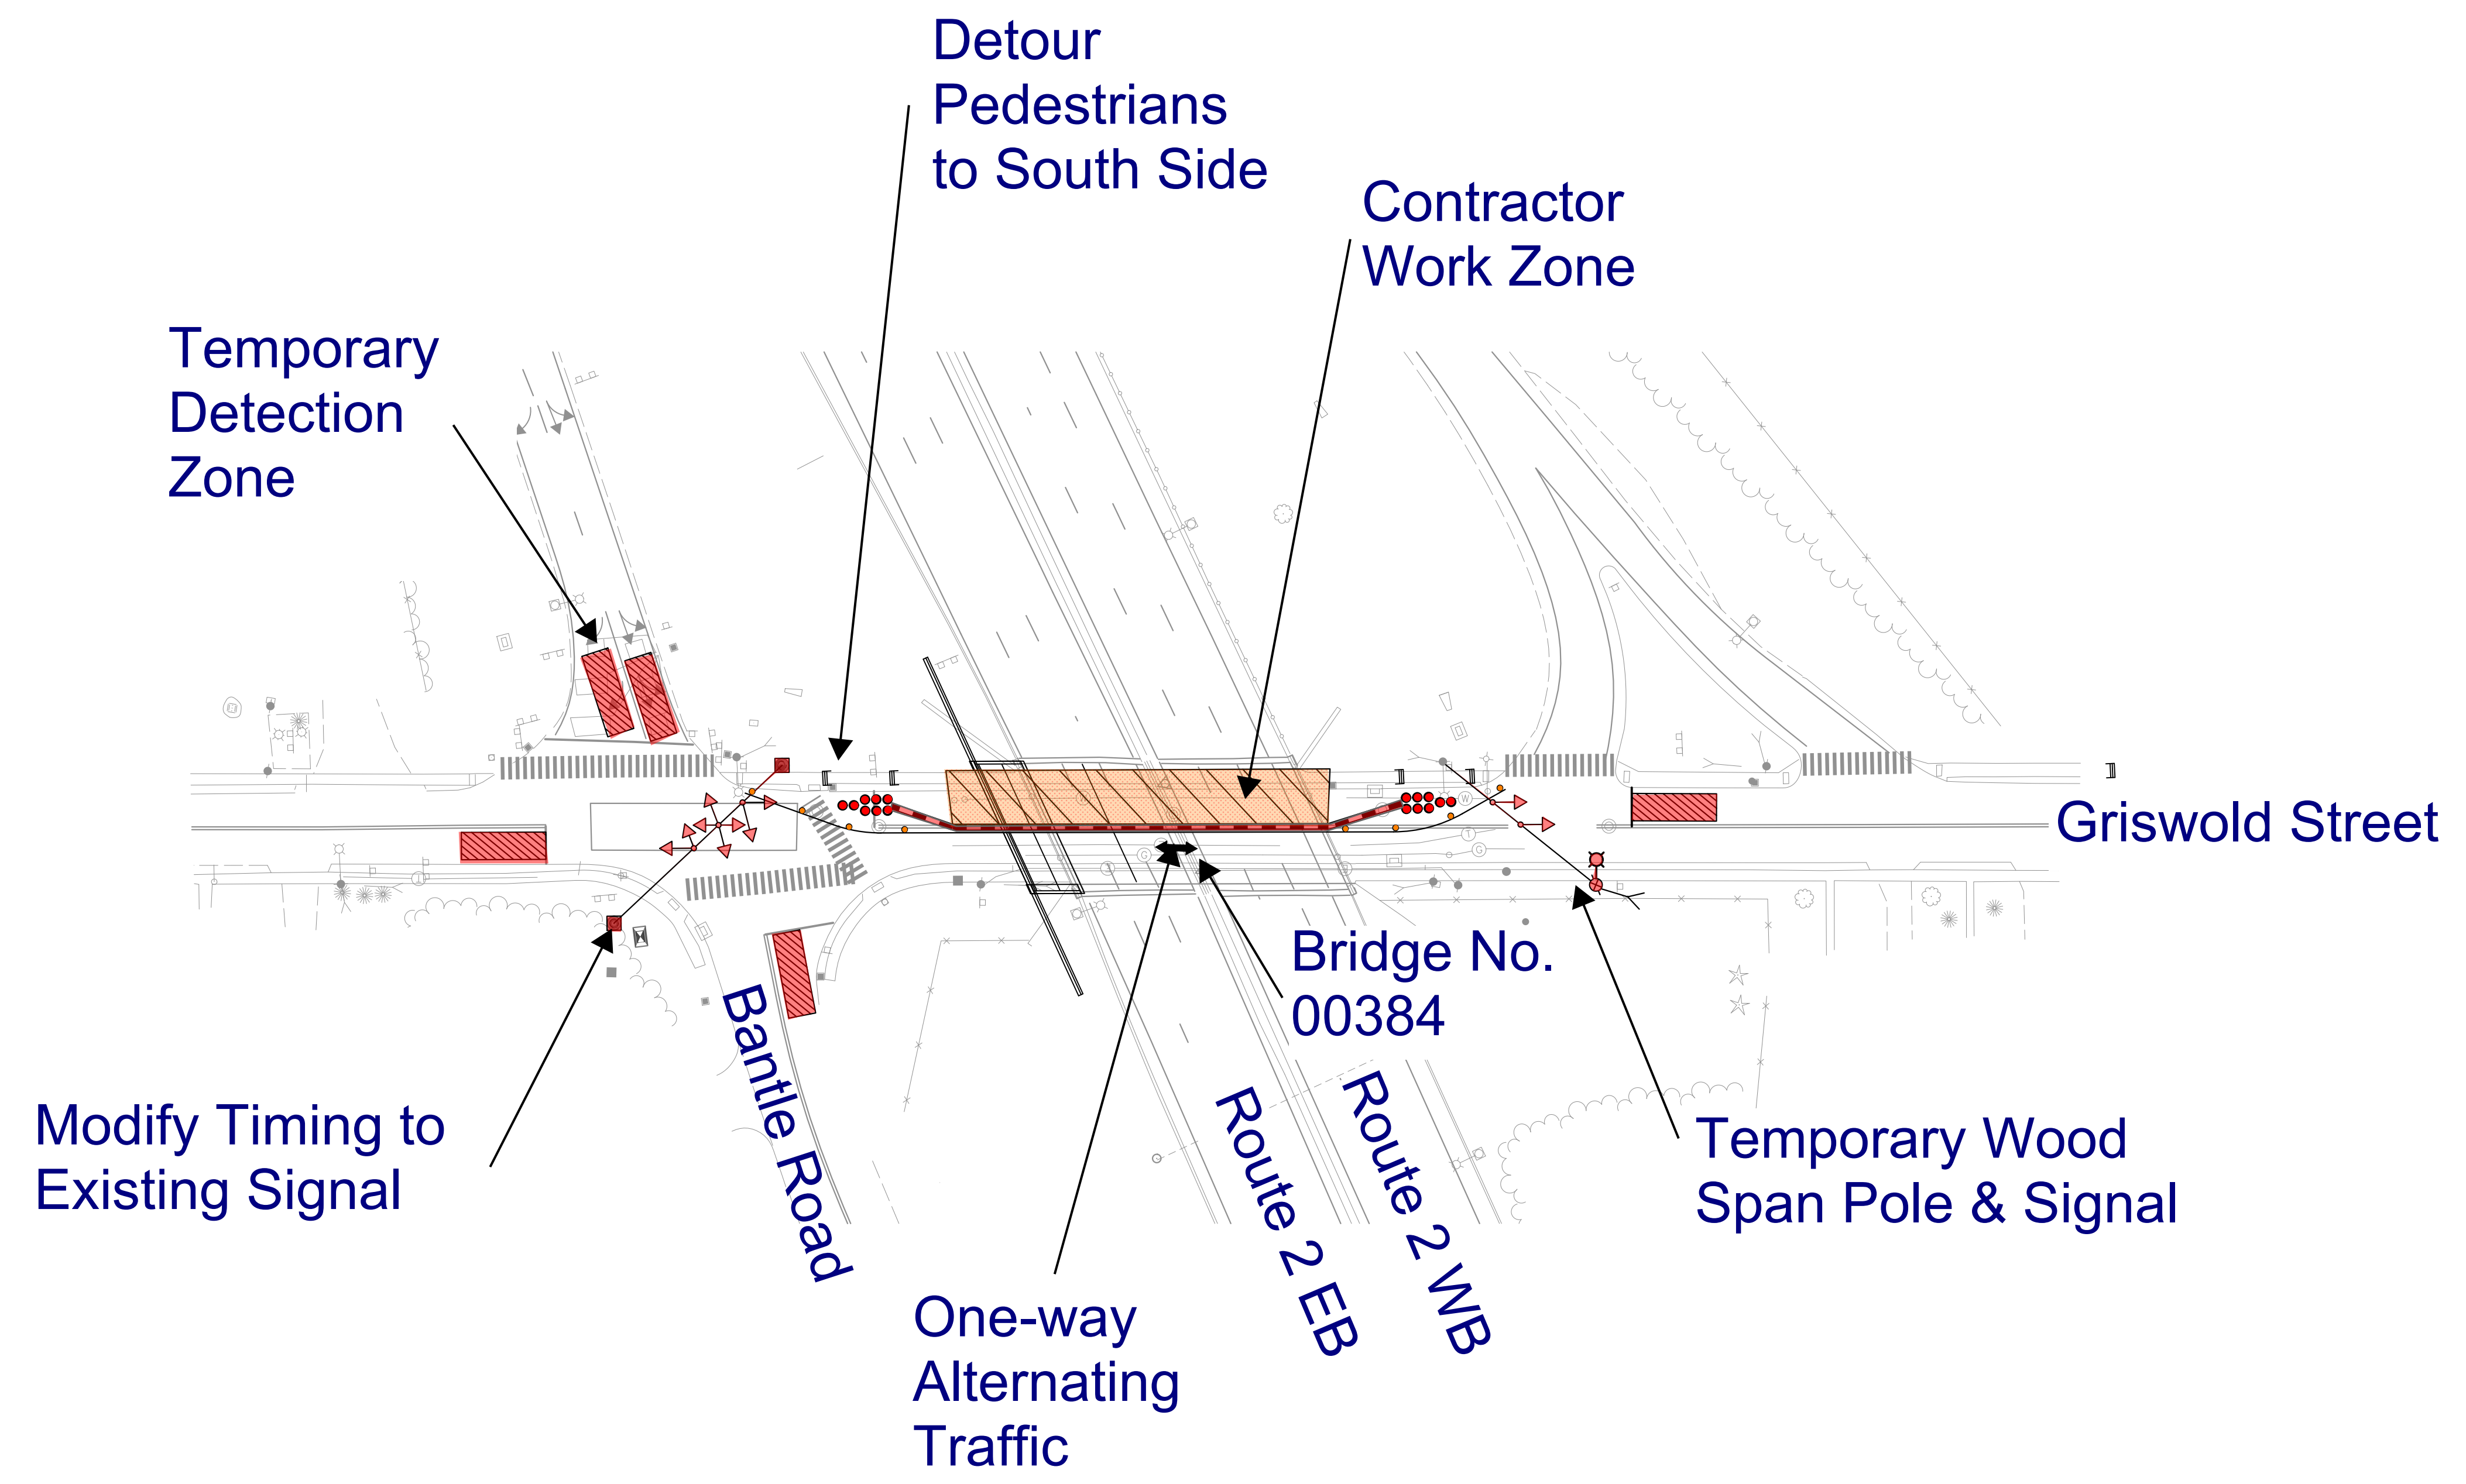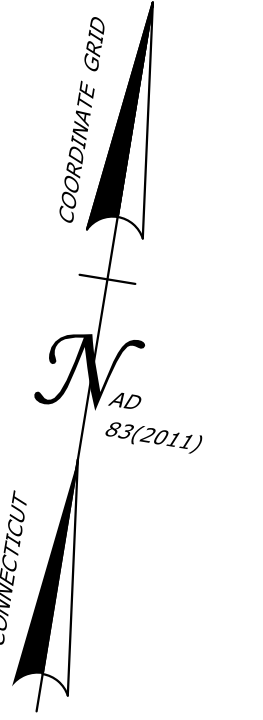

LEGEND

- Contractor Work Zone
- Temporary Detection Zone


Note: Griswold Street Shown, House Street Similar

REV.	DATE	REVISION DESCRIPTION

DESIGNER/DRAFTER: N BROWN CHECKED BY: C VAN ZANTEN



HORIZONTAL SCALE
1" = 40'

SIGNATURE/
BLOCK:

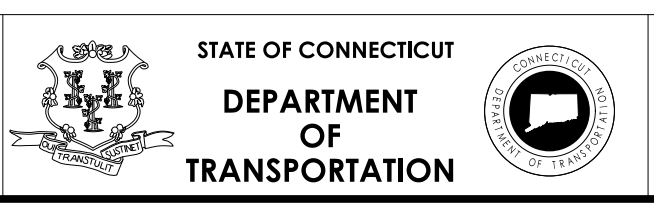

PROJECT NUMBER: 0053-0196
 PROJECT DESCRIPTION: ROUTE 2 LANE MODIFICATIONS EXIT 6 TO EXIT 8
 TOWN(S): GLASTONBURY
 DRAWING TITLE: MAINTENANCE AND PROTECTION OF TRAFFIC (GRISWOLD STREET) - STAGE 1

DRAWING NO.
MPT-11
 SHEET NO.

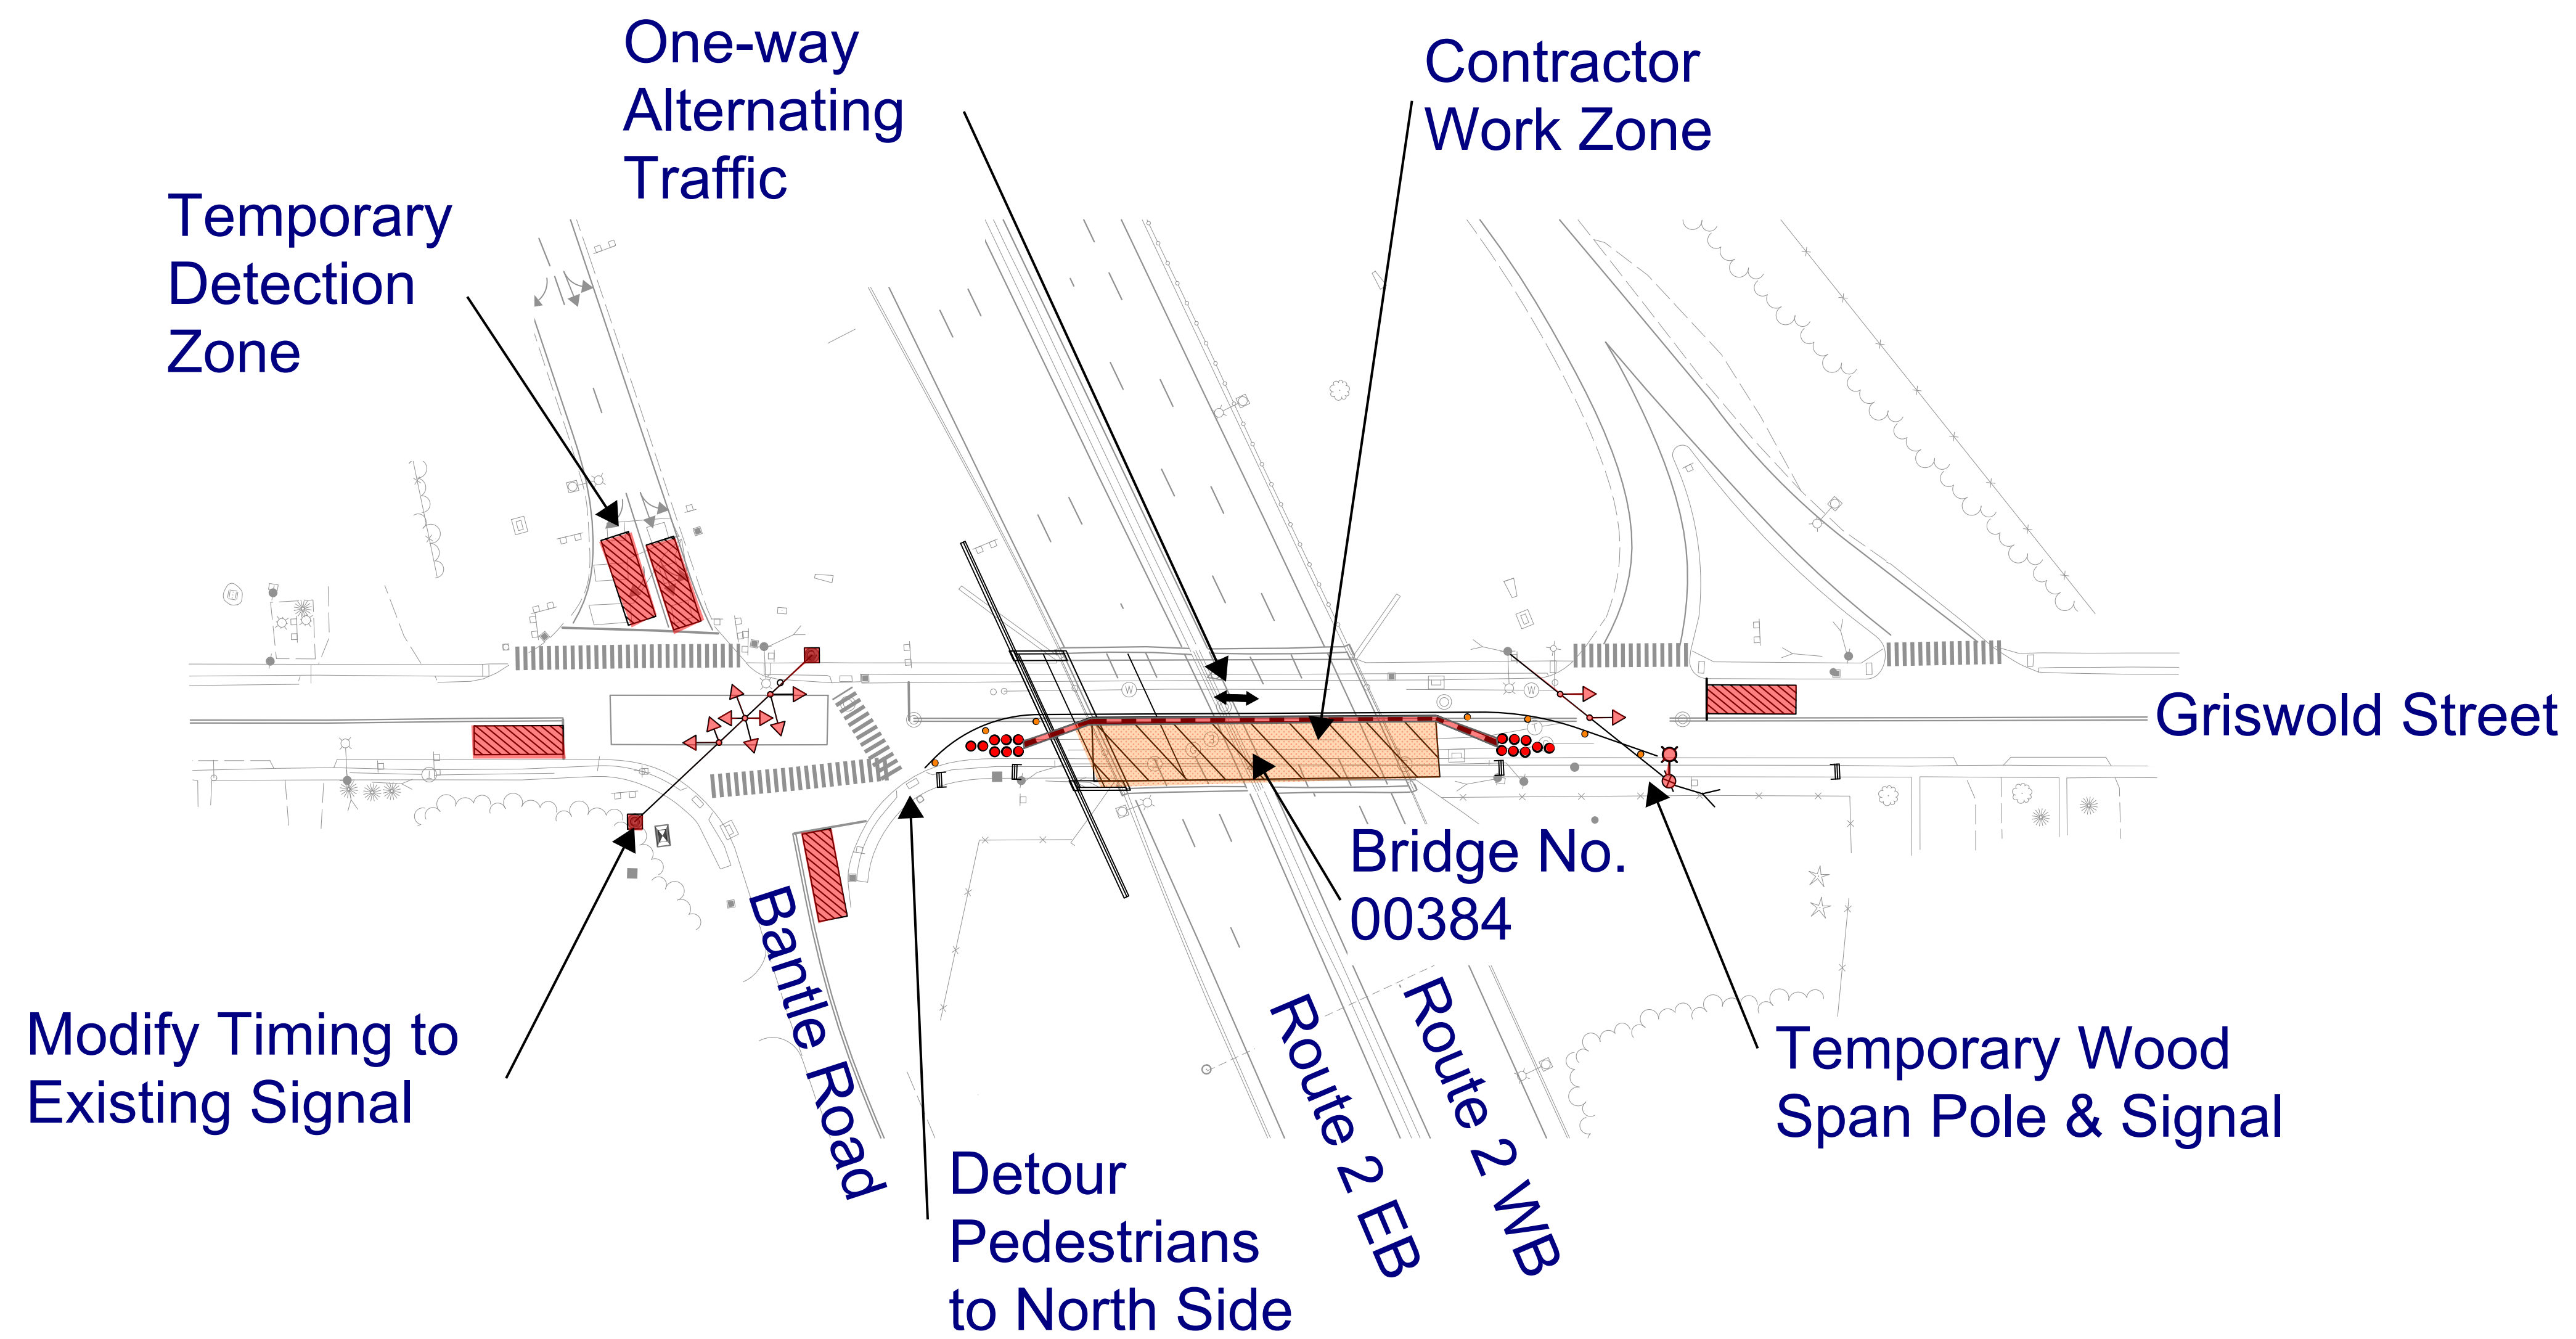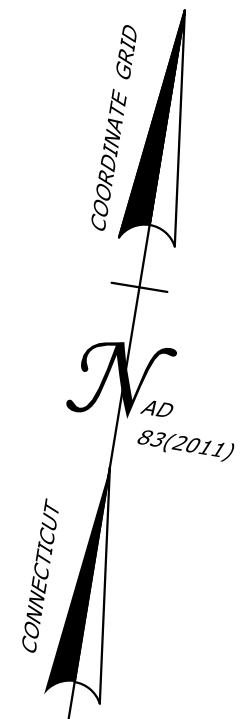


LEGEND

- Contractor Work Zone
- Temporary Detection Zone


Note: Griswold Street Shown, House Street Similar

REV.	DATE	REVISION DESCRIPTION

DESIGNER/DRAFTER: N BROWN
 CHECKED BY: C VAN ZANTEN

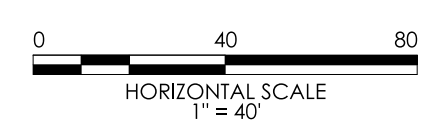

SIGNATURE/
BLOCK:

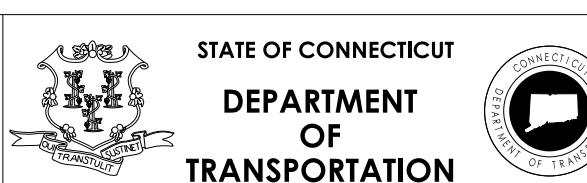

PROJECT NUMBER: 0053-0196
 PROJECT DESCRIPTION: ROUTE 2 LANE MODIFICATIONS EXIT 6 TO EXIT 8
 TOWN(S): GLASTONBURY
 DRAWING TITLE: MAINTENANCE AND PROTECTION OF TRAFFIC (GRISWOLD STREET) - STAGE 2

DRAWING NO.
MPT-12
 SHEET NO.