


PLAN

SCALE: 1" = 20'

LEGEND

- EXISTING PAVEMENT
- WATERCOURSE/WETLAND
- WIDENING/FULL DEPTH RECONSTRUCTION
- PROPOSED STRUCTURE
- GRASS SHOULDERS
- PROPOSED CONCRETE SLAB
- PROPOSED WINGWALL
- PROPOSED SPEED BUMP

BRIDGE REHABILITATION WEST GLEN DRIVE OVER MIANUS RIVER	
PROPOSED PLAN ALTERNATE A	
CITY/TOWN: STAMFORD	BRIDGE NO. 05010
STATE PROJECT NO.: 0135-0345	DATE: 12/23/2020

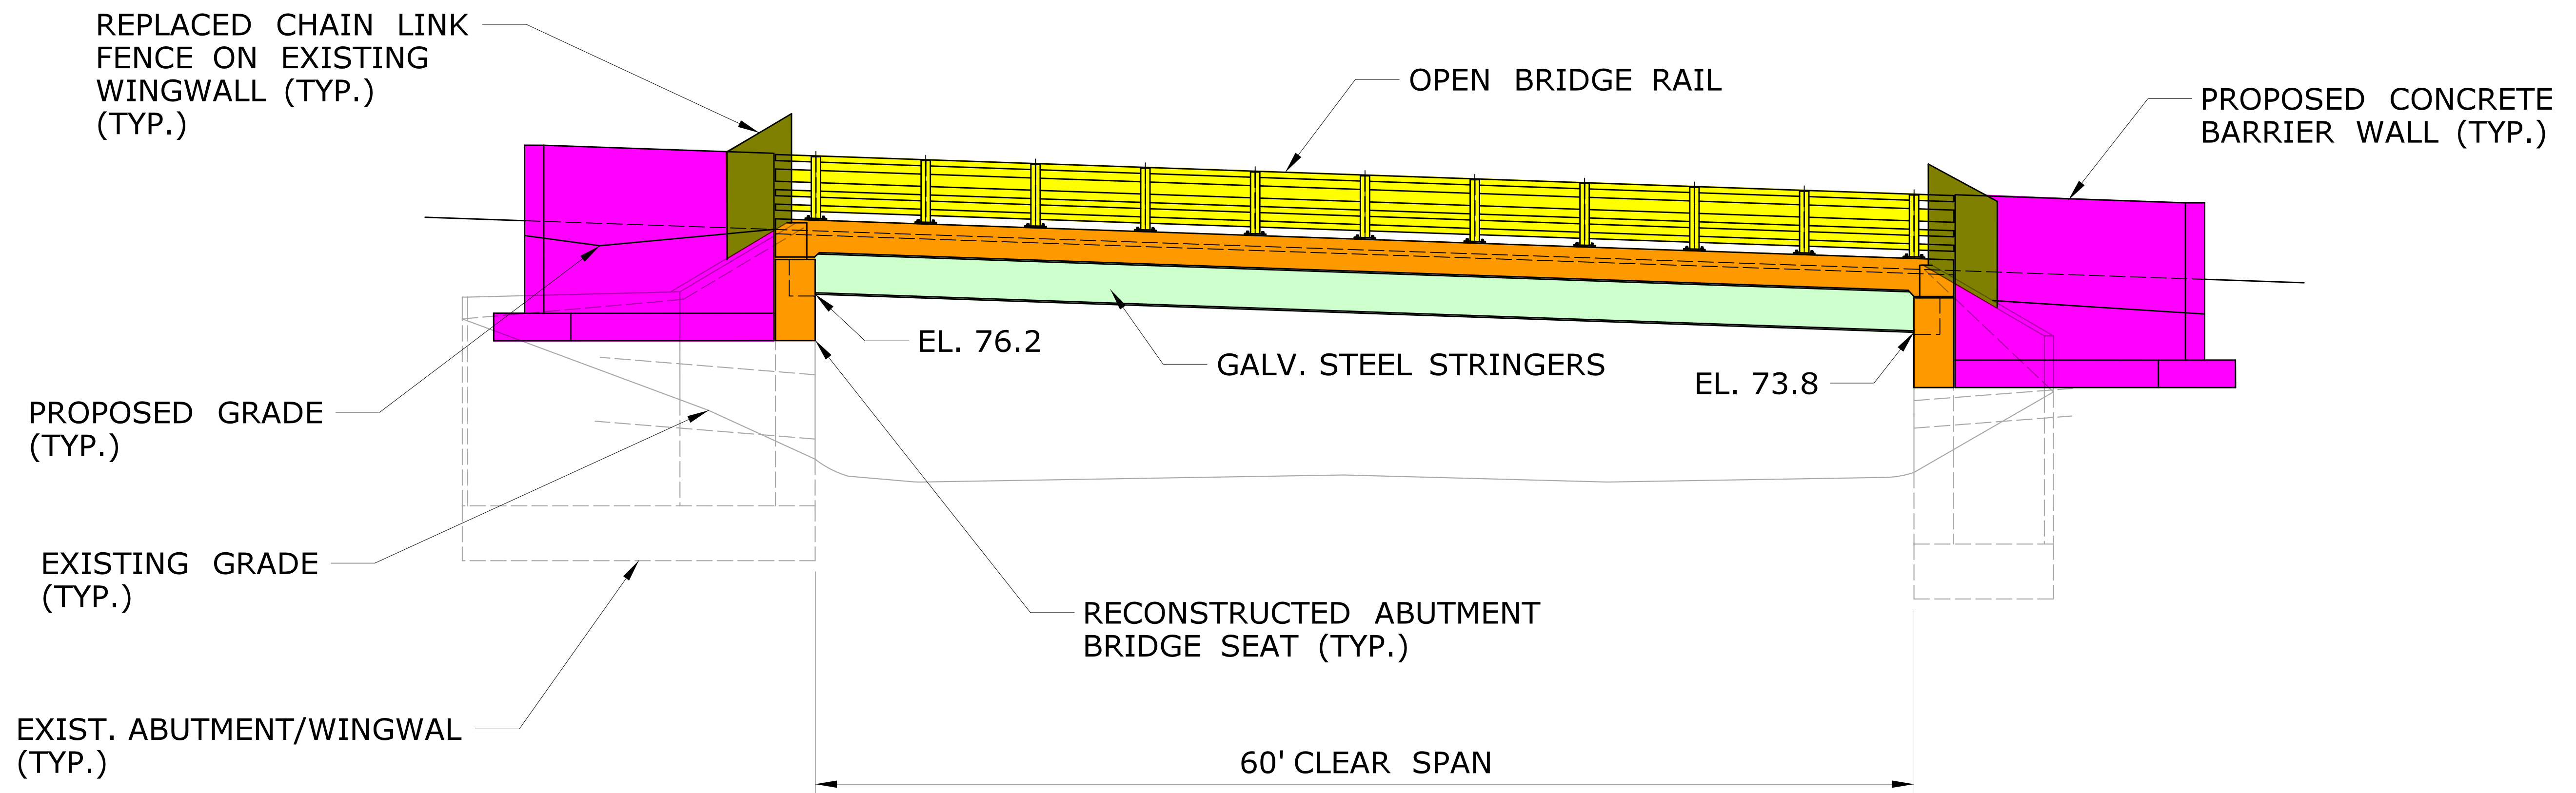


ELEVATION

SCALE: 1" = 10'

LEGEND

- PROPOSED STRUCTURE
- PROPOSED RAILING
- PROPOSED WINGWALLS
- PROPOSED CHAIN LINK FENCE
- PROPOSED GIRDERS

BRIDGE REHABILITATION WEST GLEN DRIVE OVER MIANUS RIVER	
PROPOSED ELEVATION ALTERNATE A	
CITY/TOWN: STAMFORD	BRIDGE NO. 05010
STATE PROJECT NO.: 0135-0345	DATE: 12/23/2020

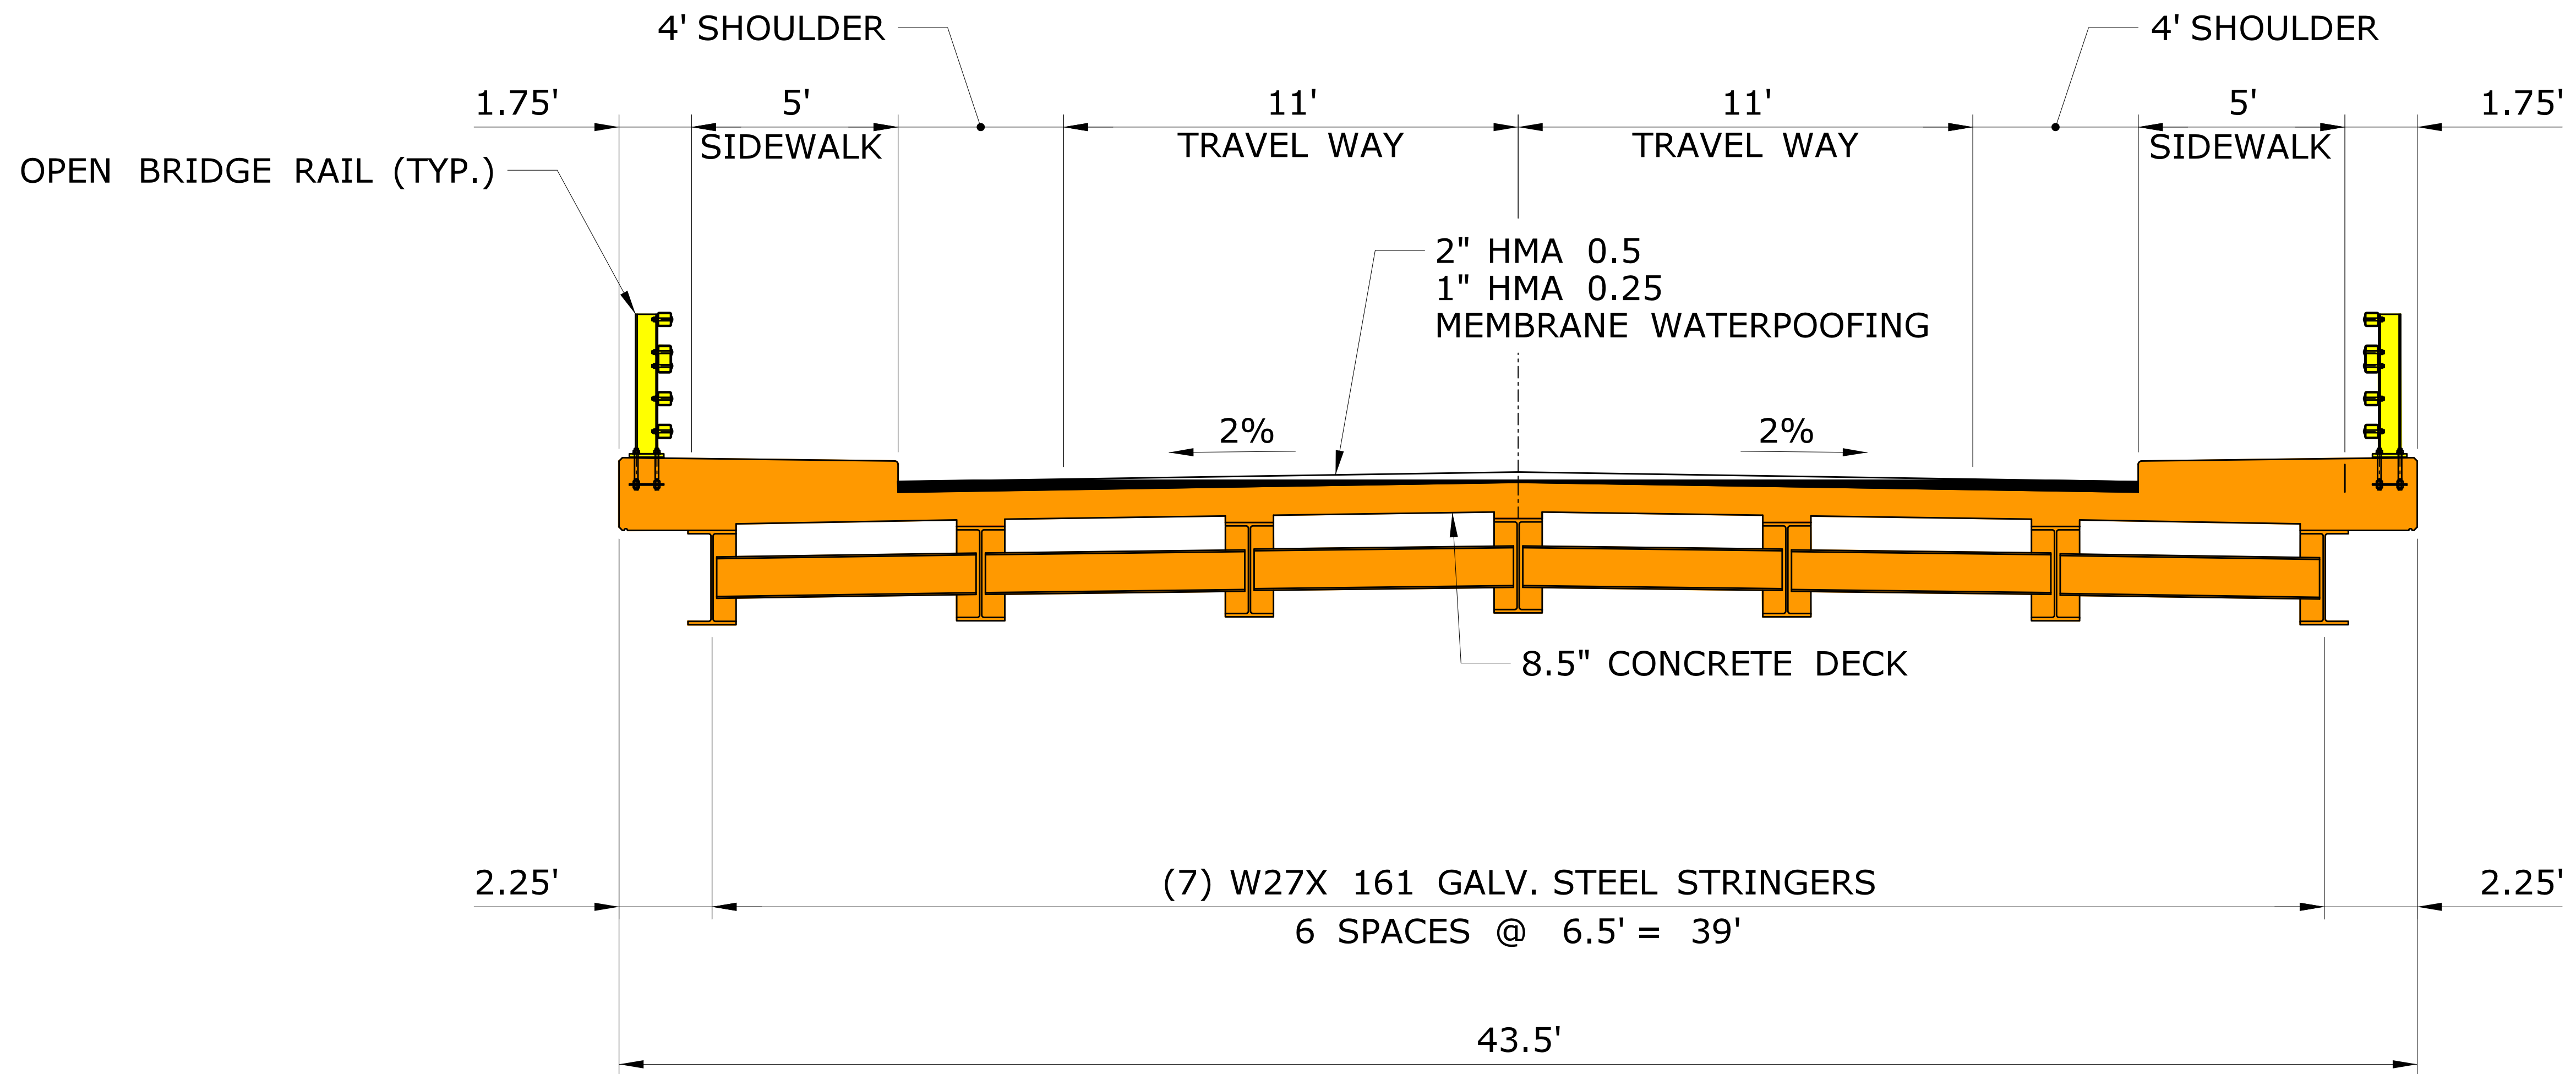

SECTION
SCALE: 1" = 5'

LEGEND

- PROPOSED STRUCTURE
- PROPOSED BITUMINOUS CONCRETE OVERLAY
- PROPOSED RAILING

BRIDGE REHABILITATION WEST GLEN DRIVE OVER MIANUS RIVER	
PROPOSED SECTION ALTERNATE A	
CITY/TOWN: STAMFORD	BRIDGE NO. 05010
STATE PROJECT NO.: 0135-0345	DATE: 12/23/2020

Detour Plan

